



CBE REJUVENATION PROJECT

SCHEMATIC DESIGN COMMUNITY OUTREACH EVENT #1

September 14th, 2022 @ 6:00 PM



SÄZÄN
GROUP



Joyce Jackson, Landscape Architect







LEGEND

- (N) PAVERS
- LANDSCAPE

ABBREVIATIONS	
(E)	EXISTING
(N)	NEW
NIS	NOT IN SCOPE

SITE PLAN

CANNON BEACH ELEMENTARY REJUVENATION CANNON BEACH, OR

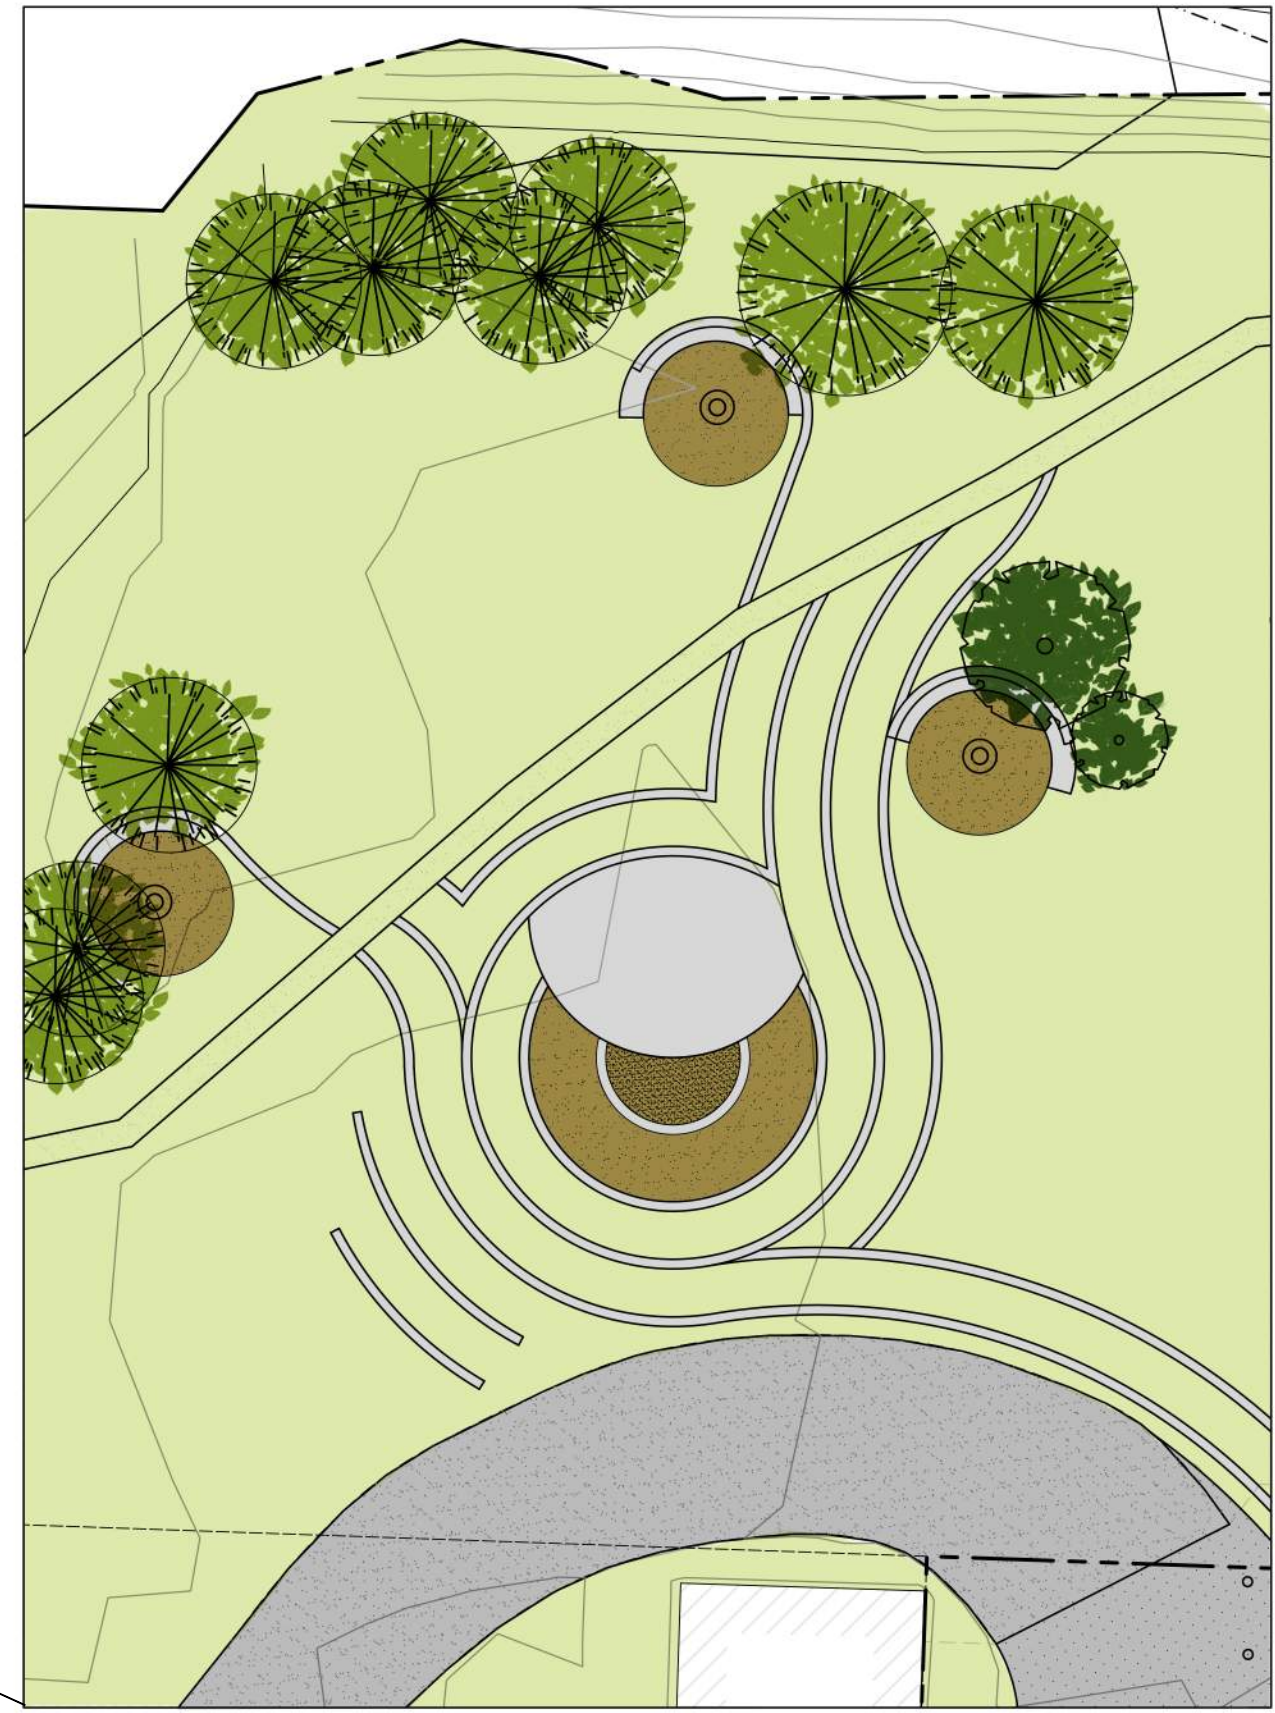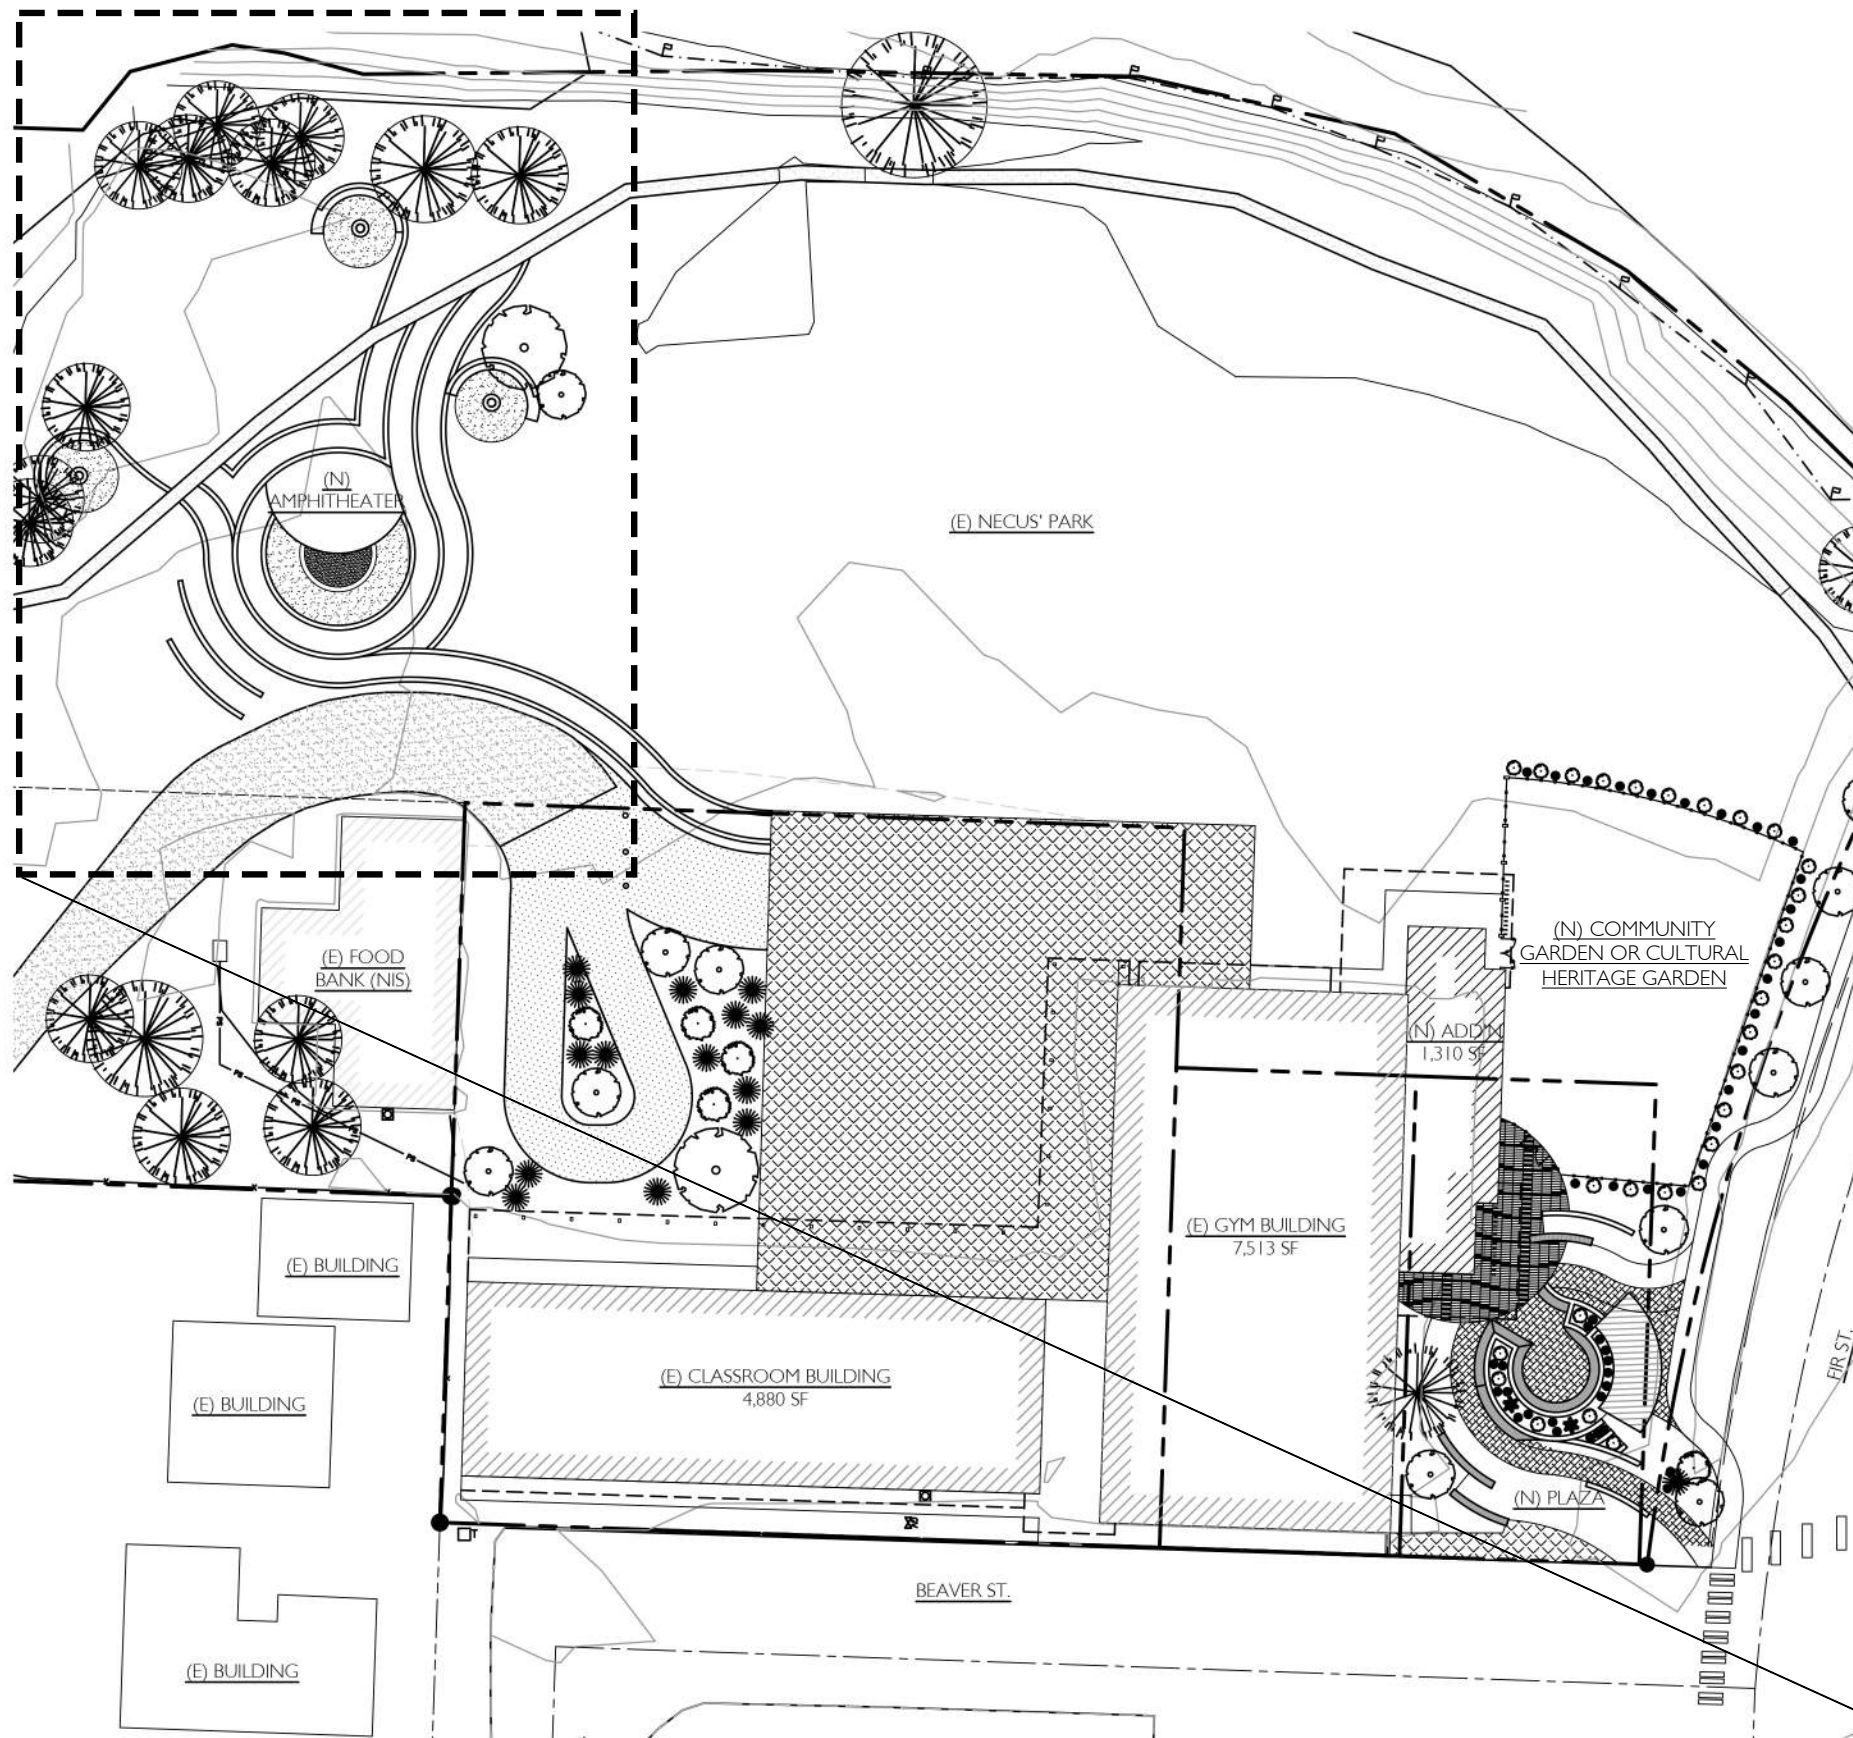


AMPHITHEATER

CANNON BEACH ELEMENTARY REJUVENATION

CANNON BEACH, OR





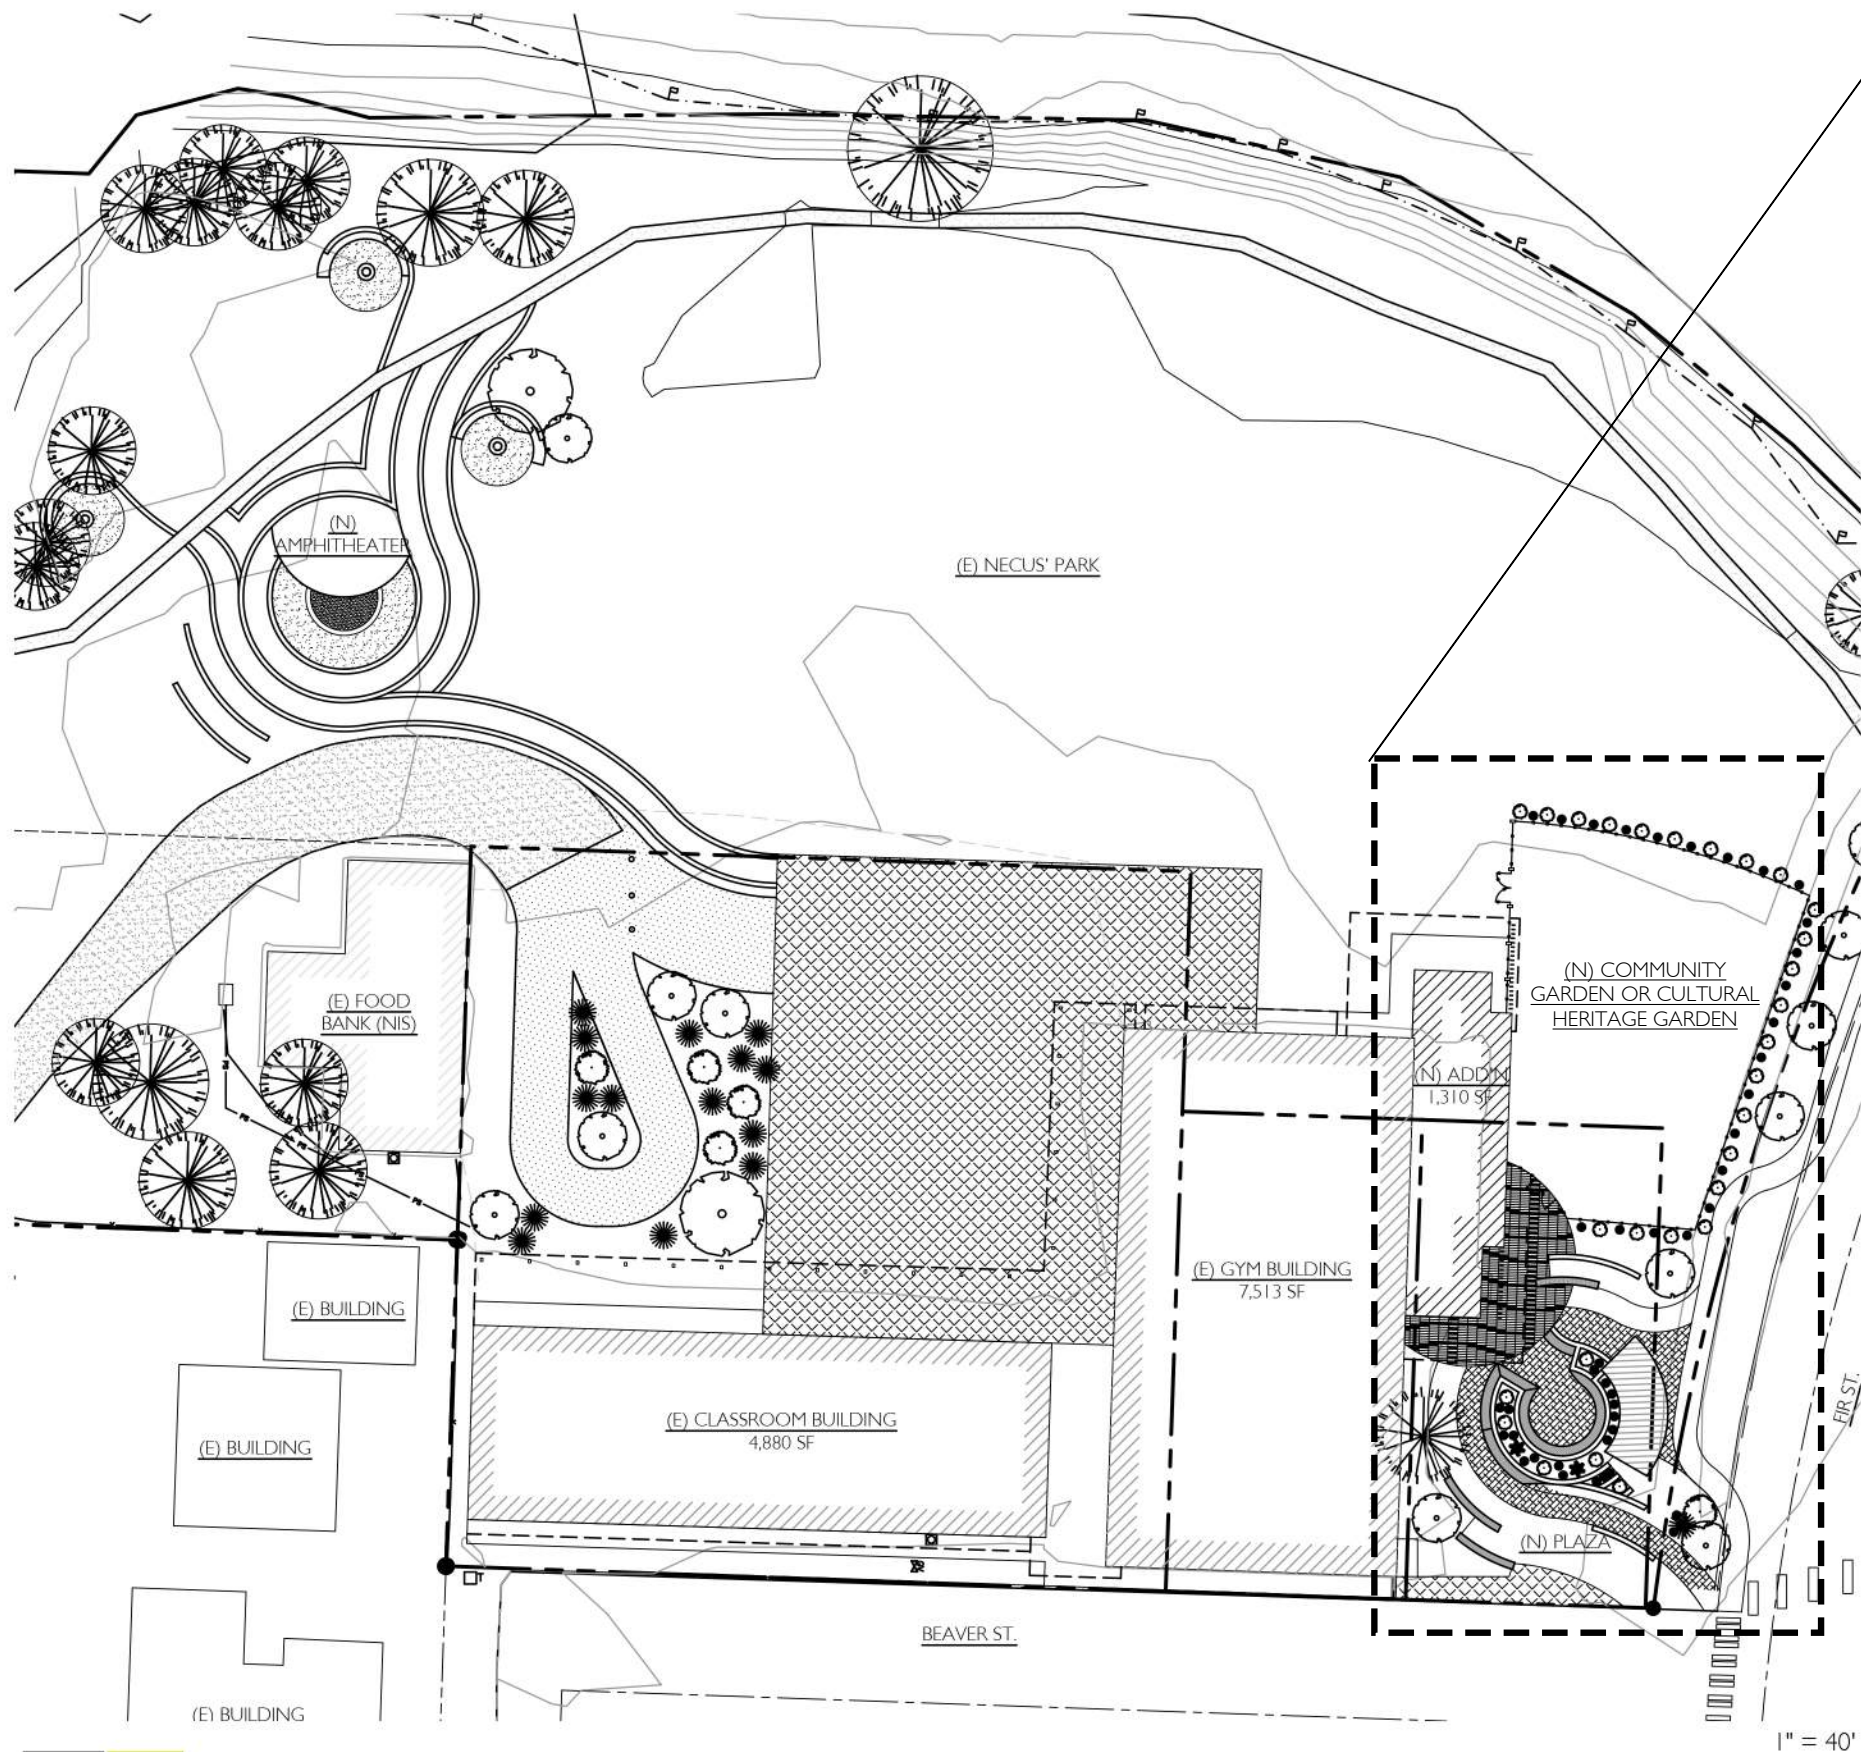

PLAZA-BASELINE PLUS





CANNON BEACH ELEMENTARY REJUVENATION CANNON BEACH, OR

SD-5

09/14/2022



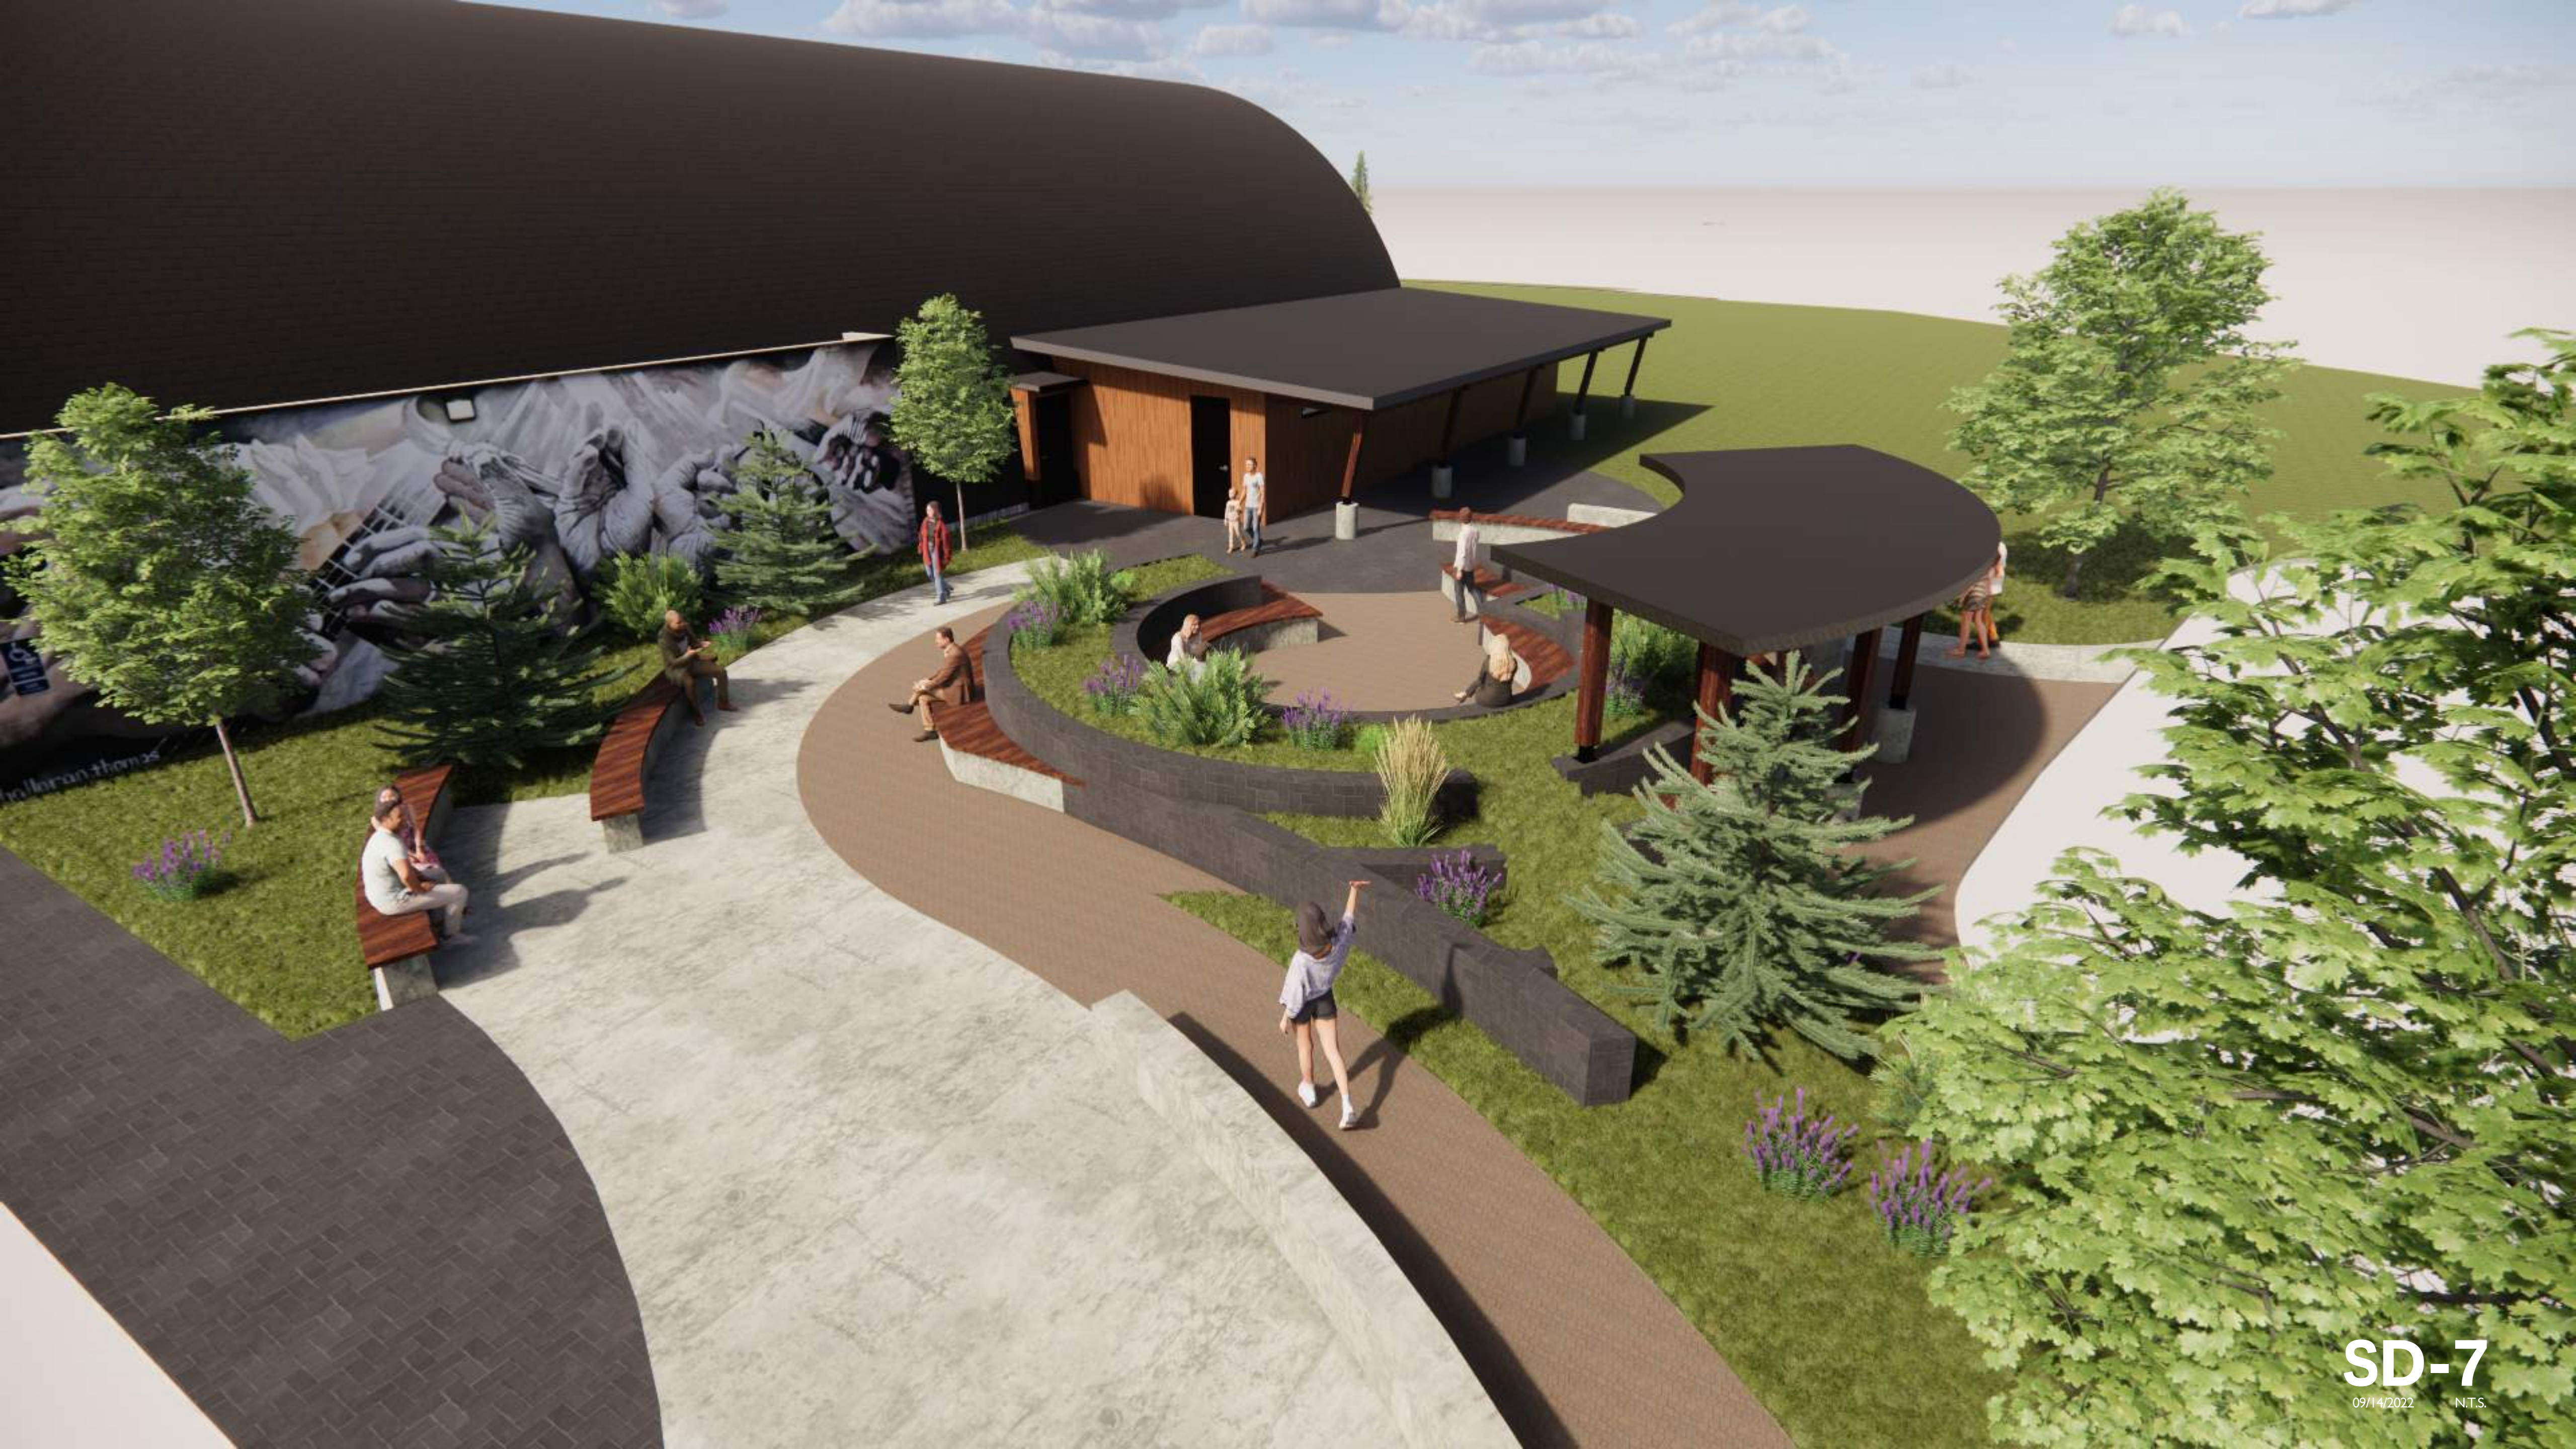

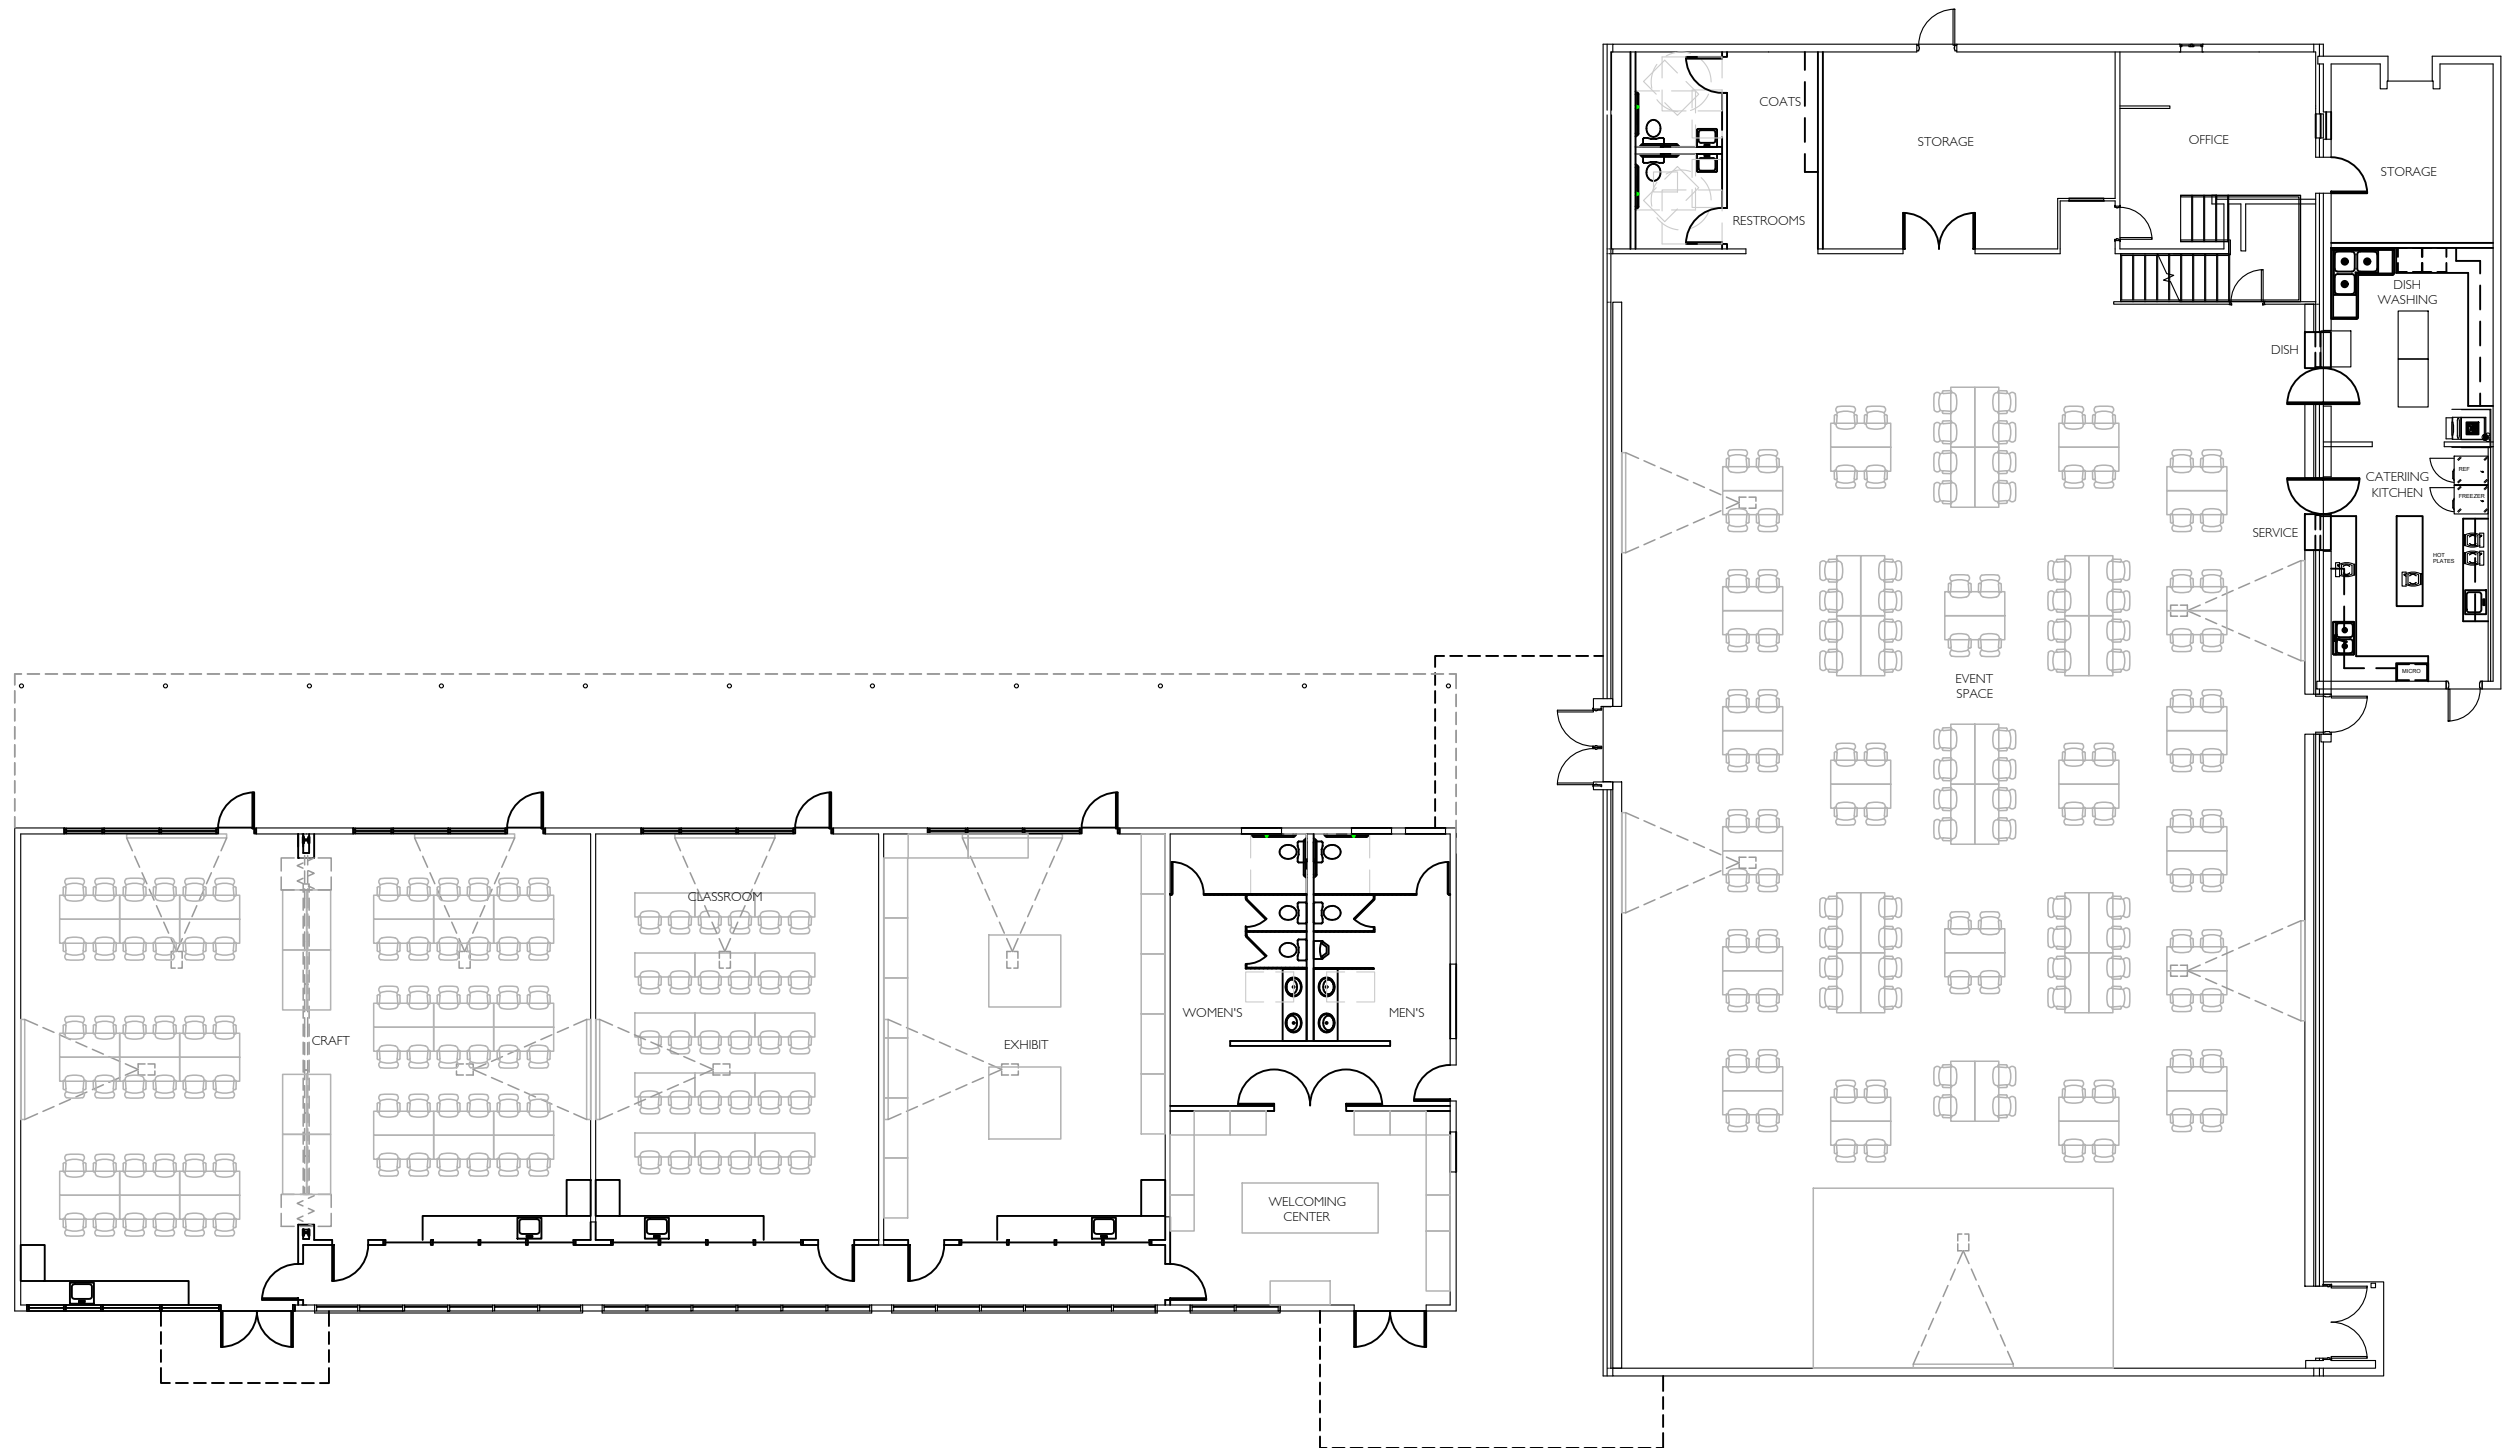

BASELINE


CANNON BEACH ELEMENTARY REJUVENATION

CANNON BEACH, OR

SD-8

09/14/2022

1/16"=1'-0"

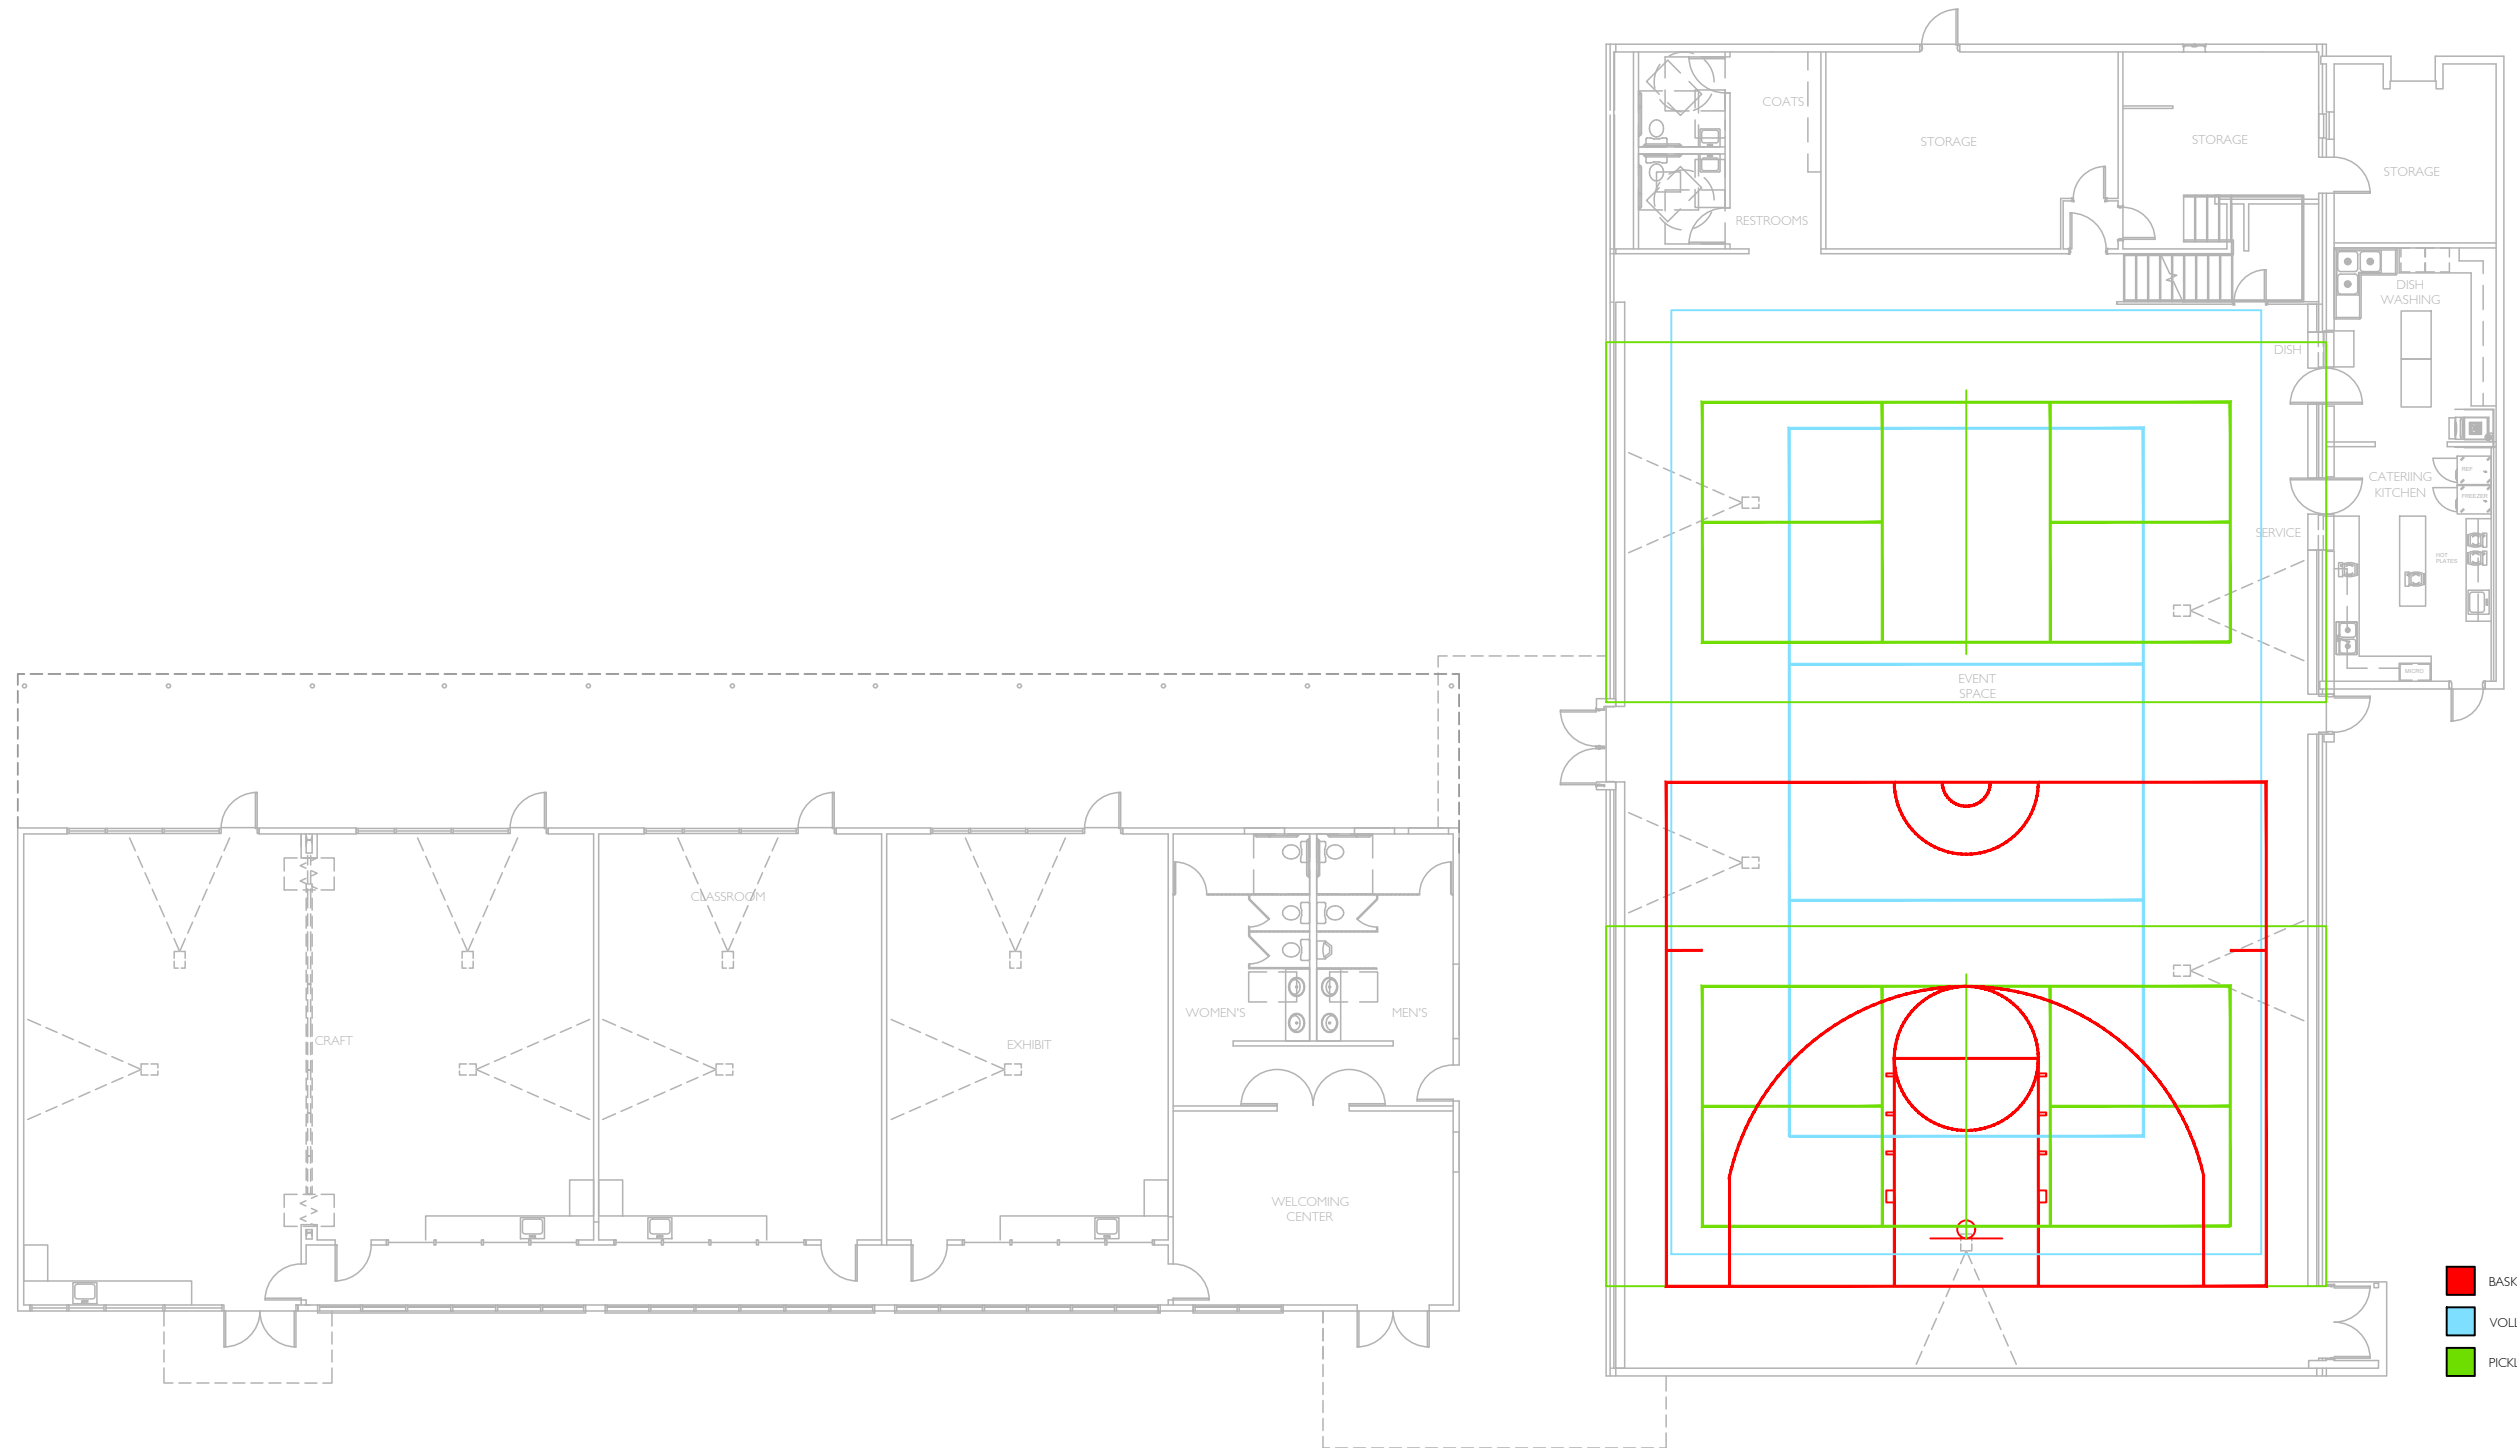

- BASKETBALL (1/2 COURT)
- VOLLEYBALL (1 COURT)
- PICKLE BALL (2 COURTS)


BASELINE - SPORTS

CANNON BEACH ELEMENTARY REJUVENATION
CANNON BEACH, OR

SD-9

09/14/2022

1/16"=1'-0"

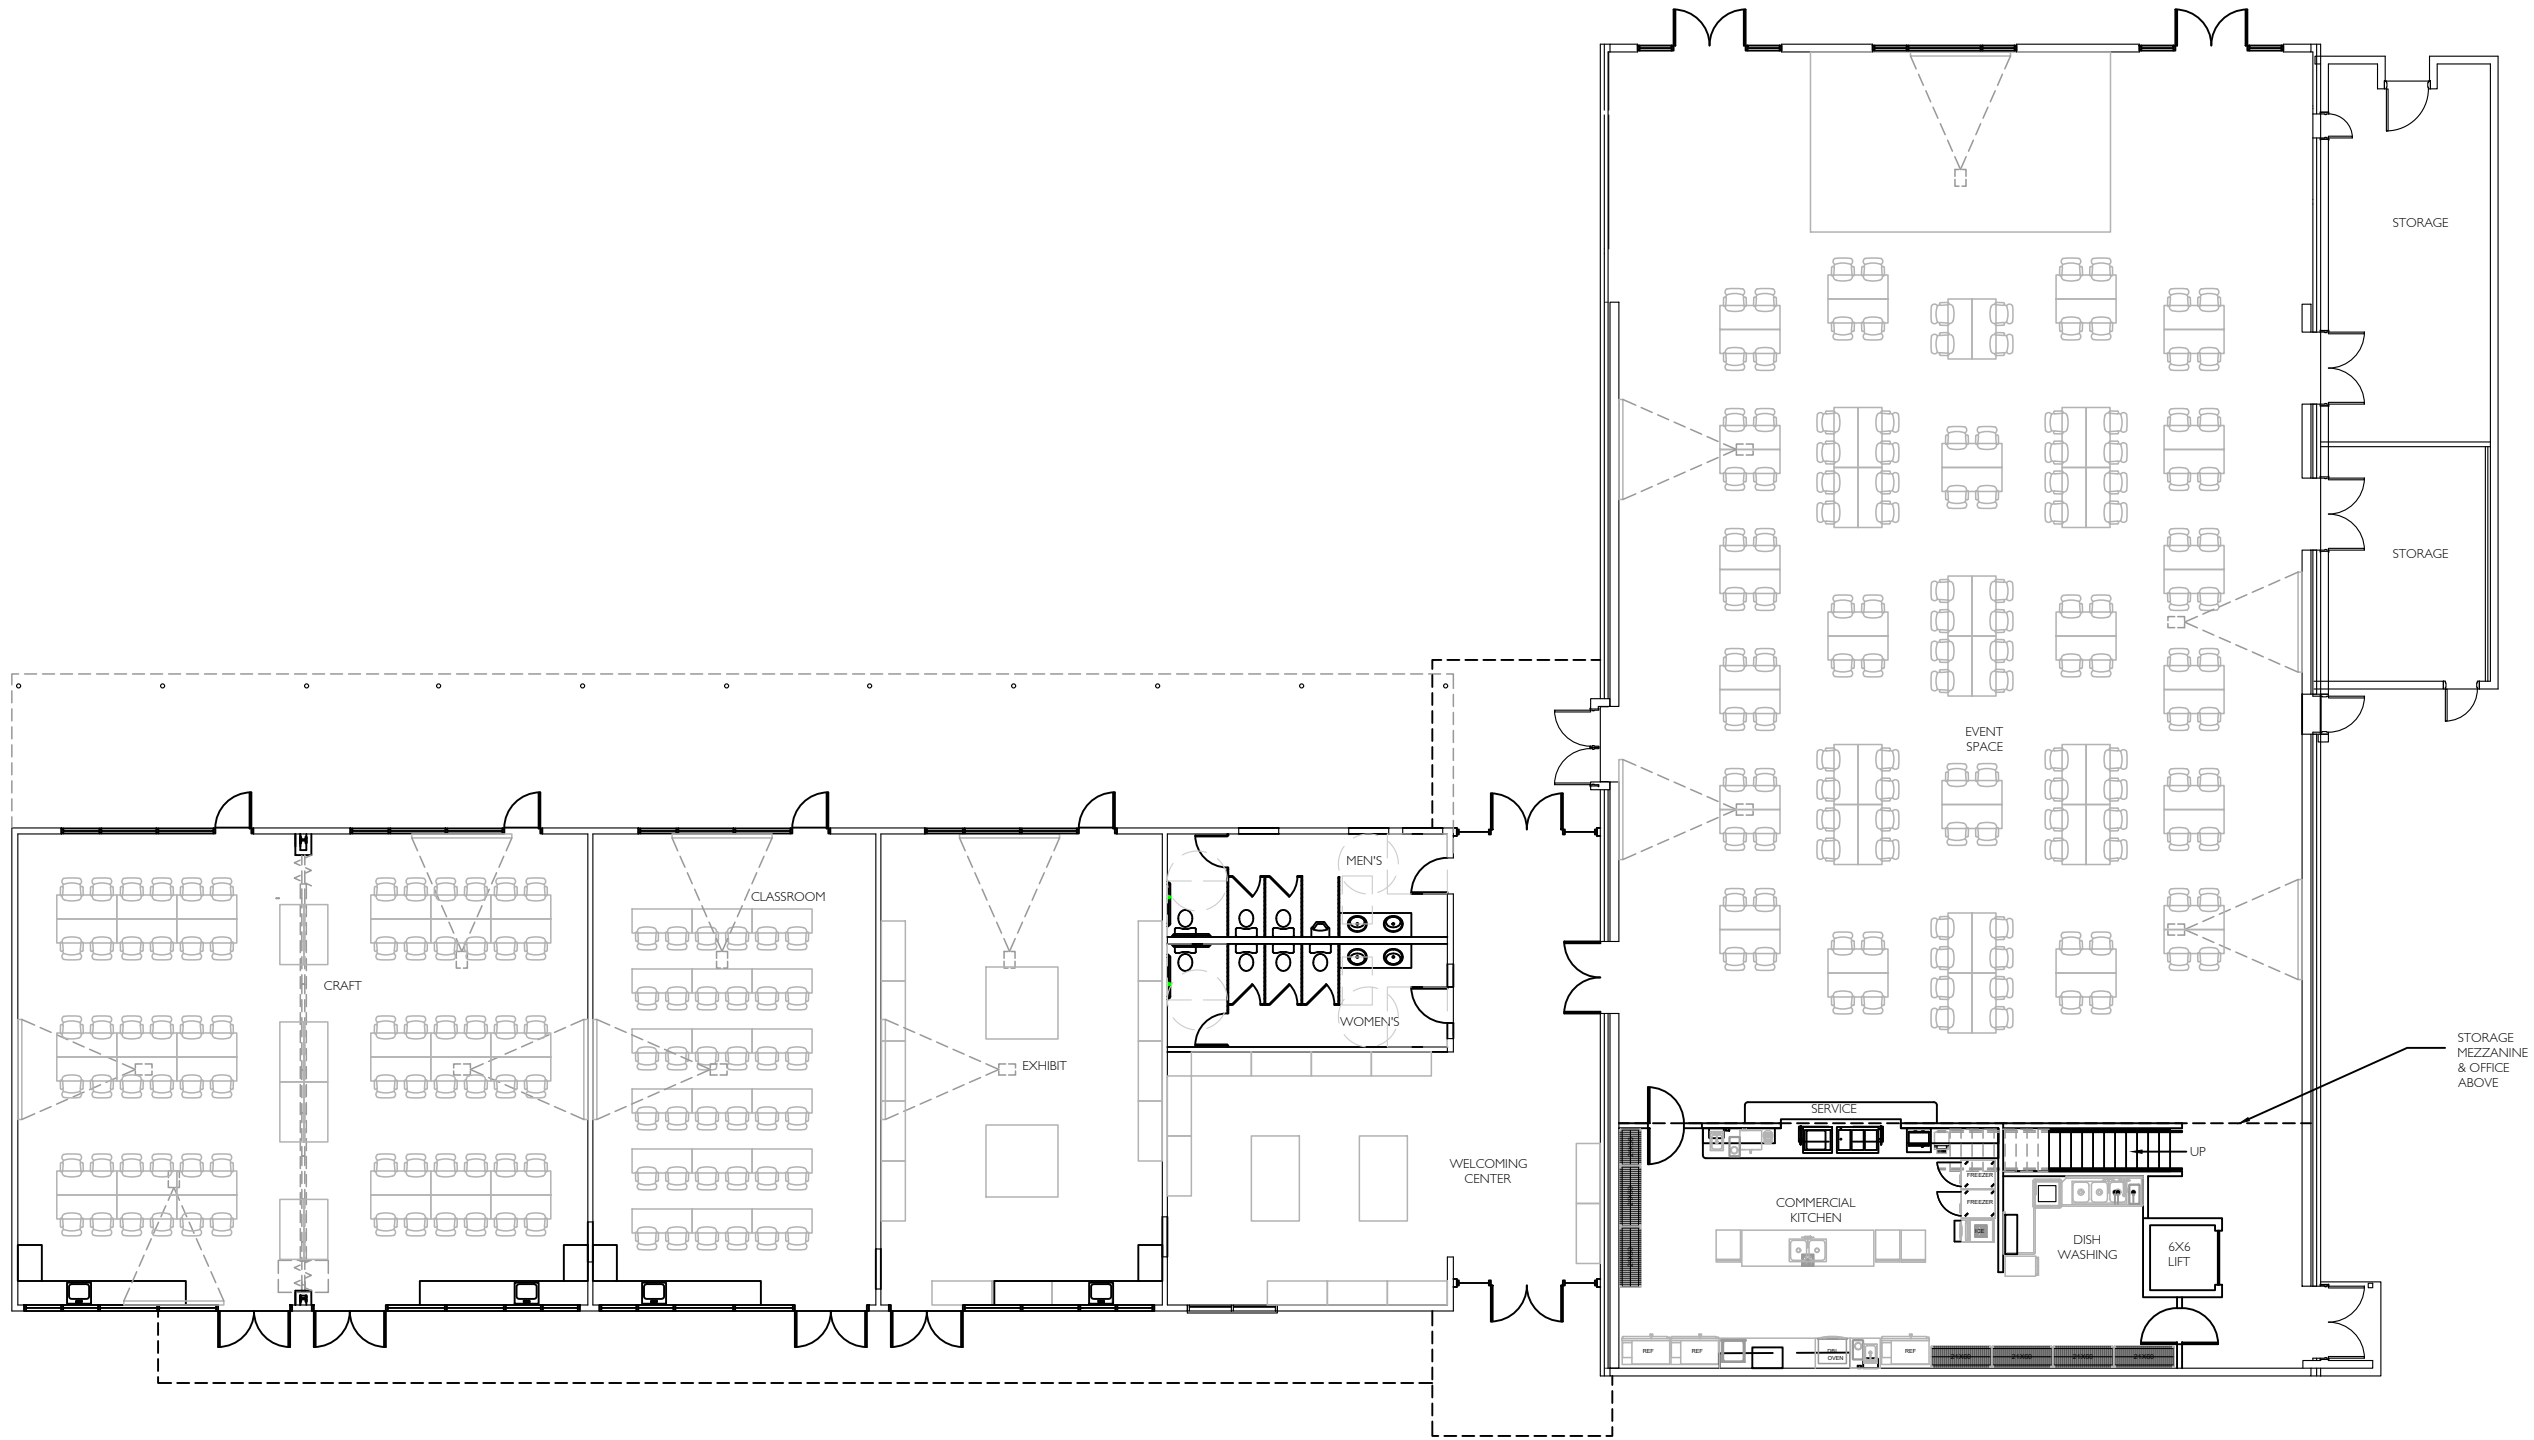

BASELINE PLUS - OPTION 1


CANNON BEACH ELEMENTARY REJUVENATION

CANNON BEACH, OR

SD-10

09/14/2022

1/16"=1'-0"

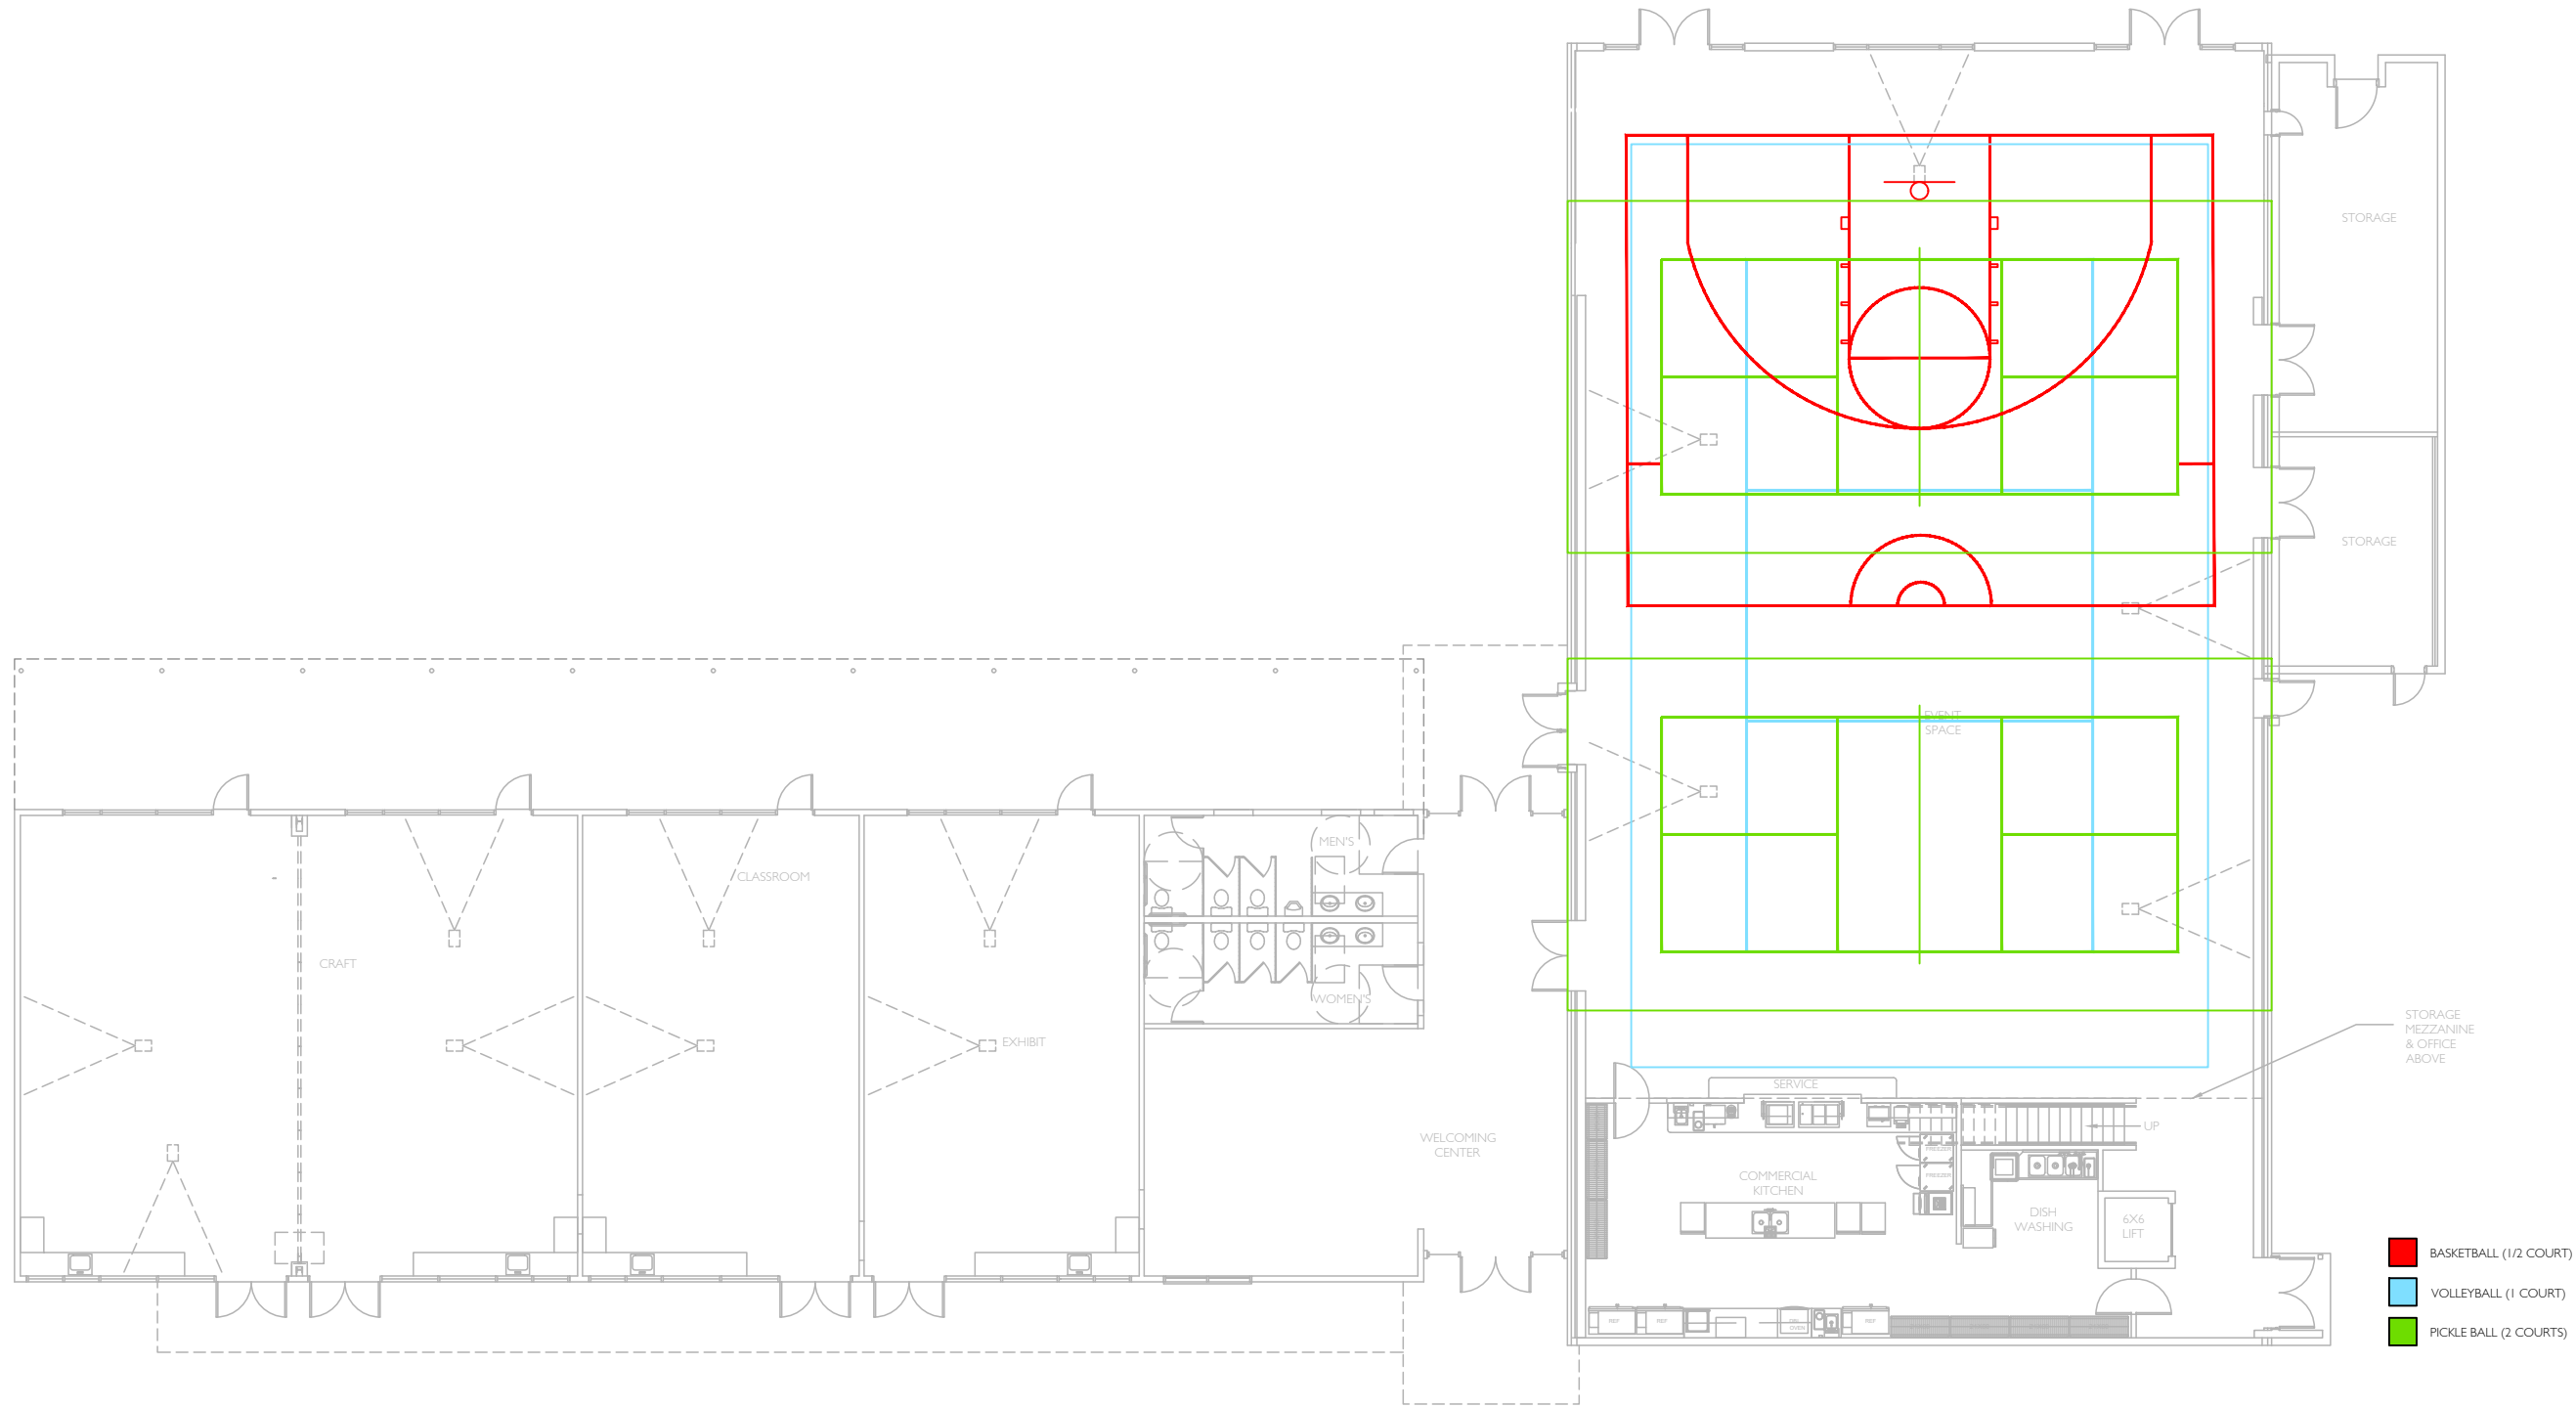

BASELINE PLUS - OPTION 1 - SPORTS


CANNON BEACH ELEMENTARY REJUVENATION

CANNON BEACH, OR

SD-11

09/14/2022

1/16"=1'-0"

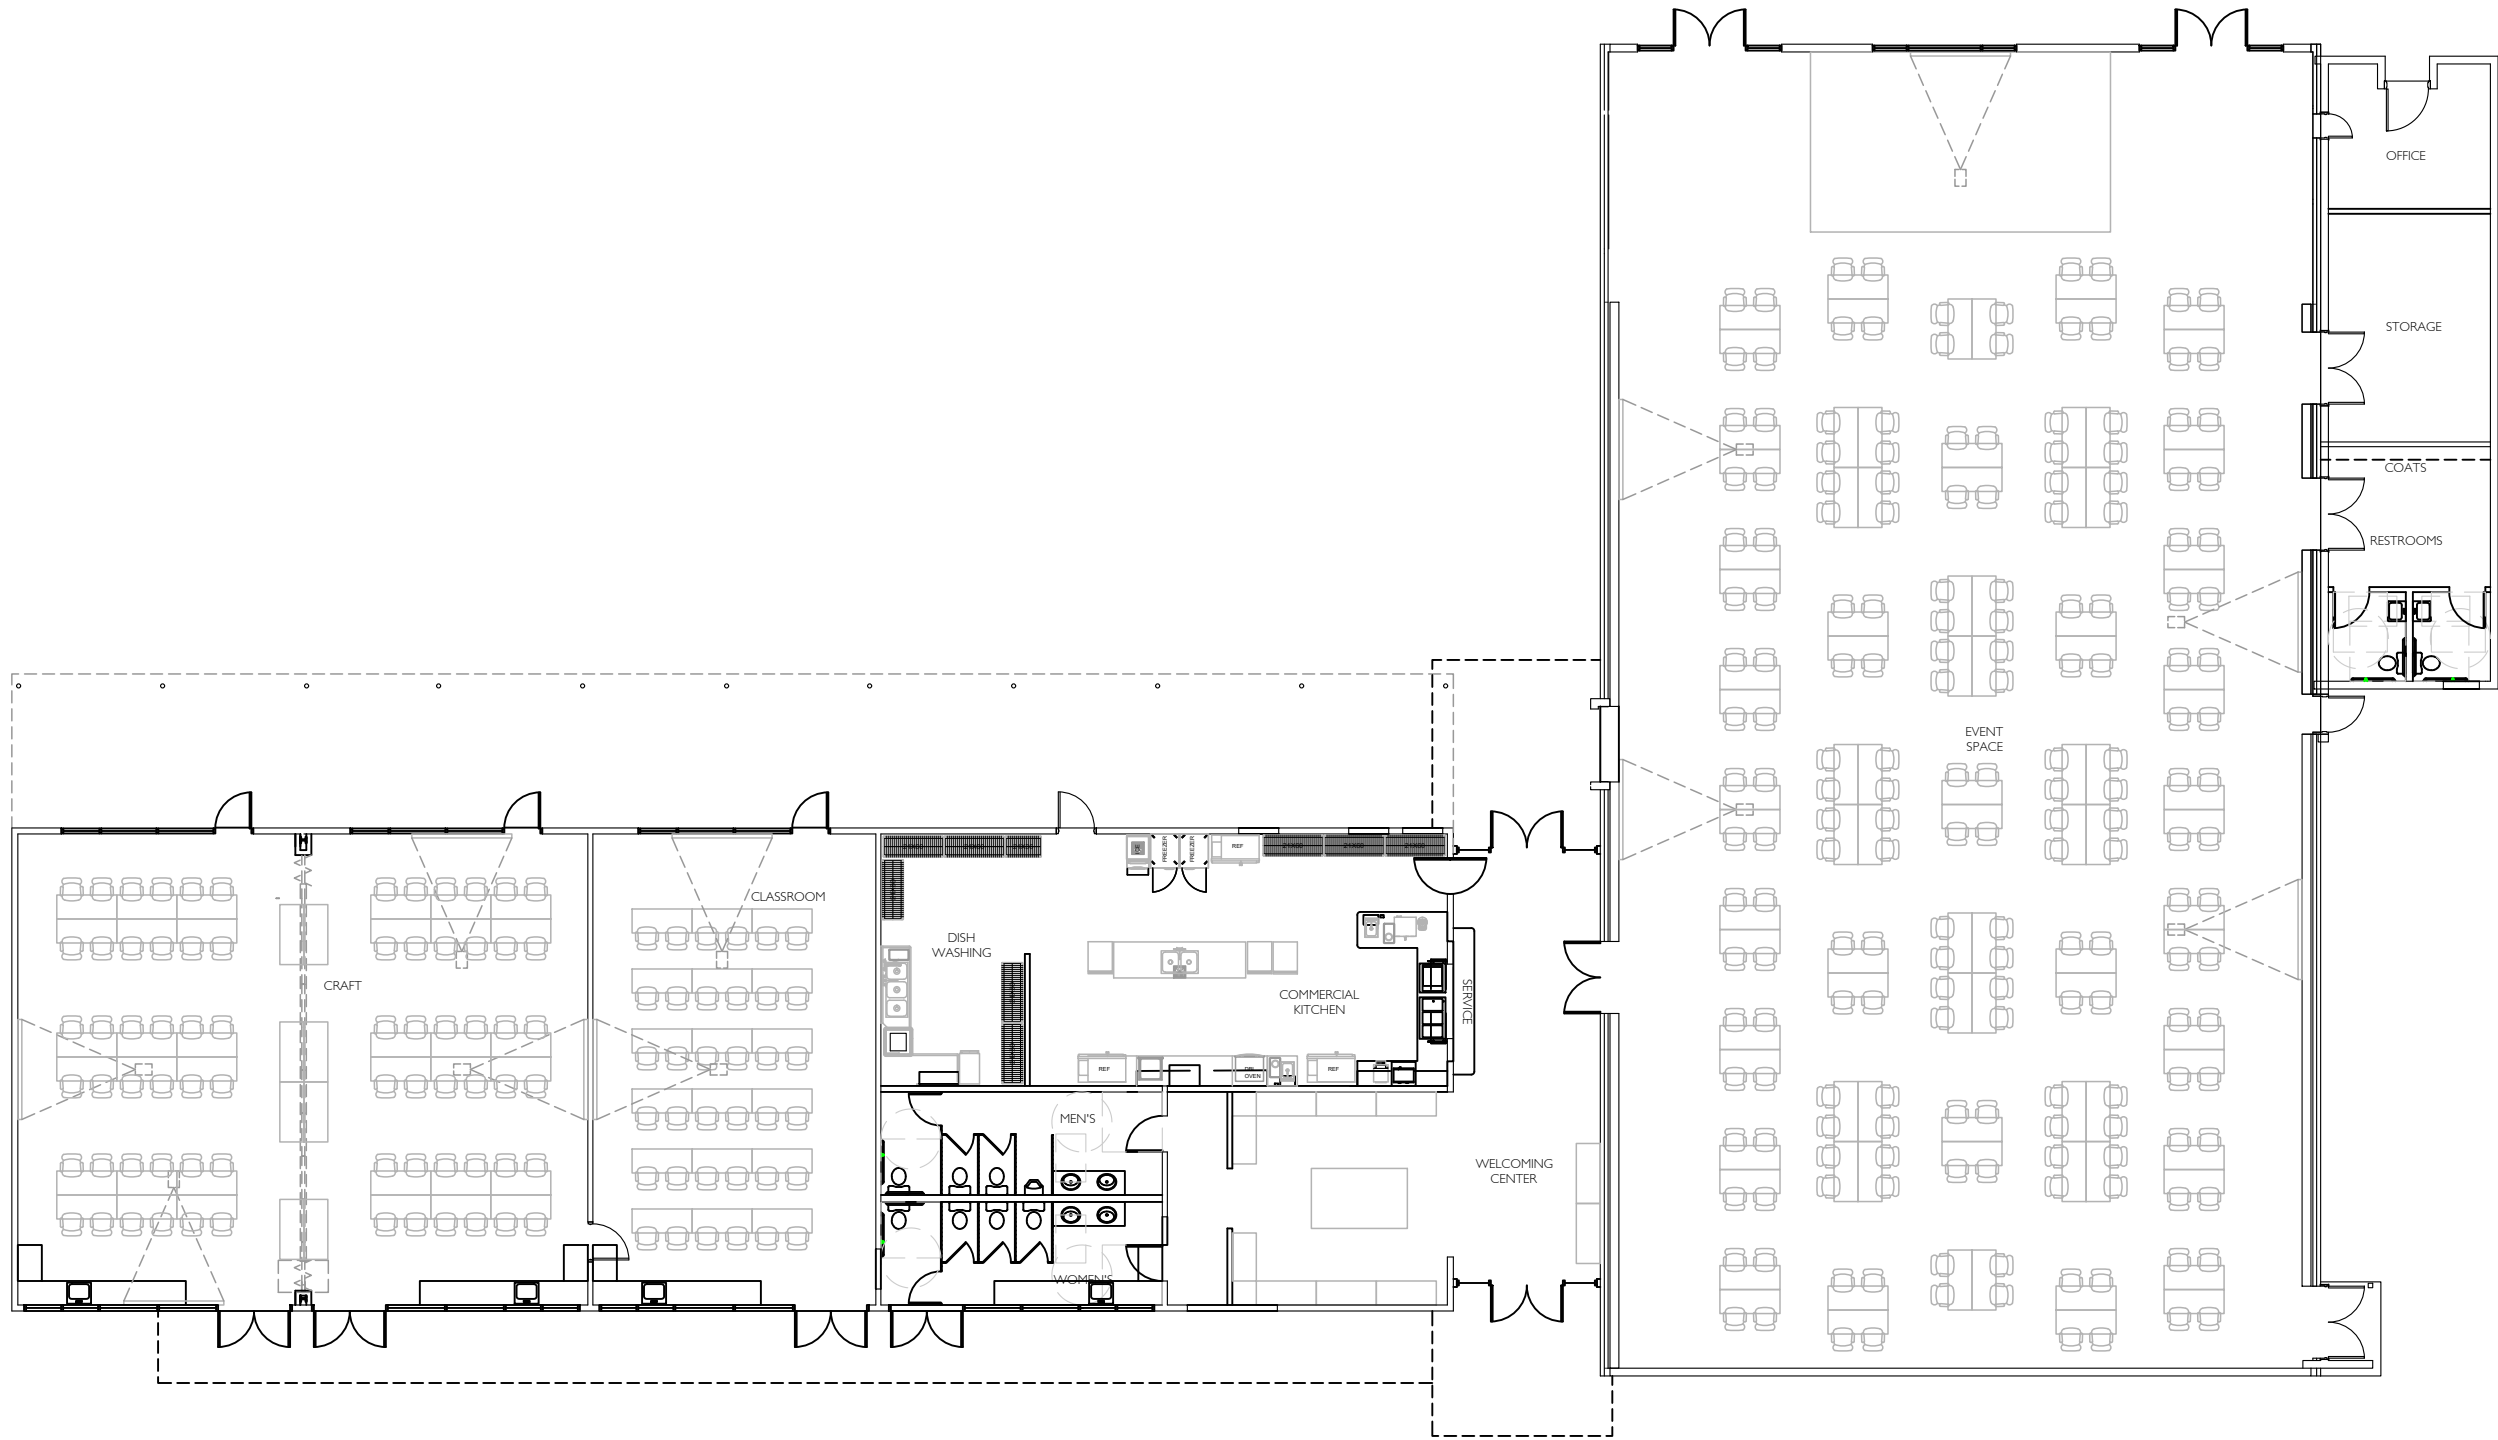


BASELINE PLUS - OPTION 2

CANNON BEACH ELEMENTARY REJUVENATION
CANNON BEACH, OR

SD-12

09/14/2022

1/16"=1'-0"

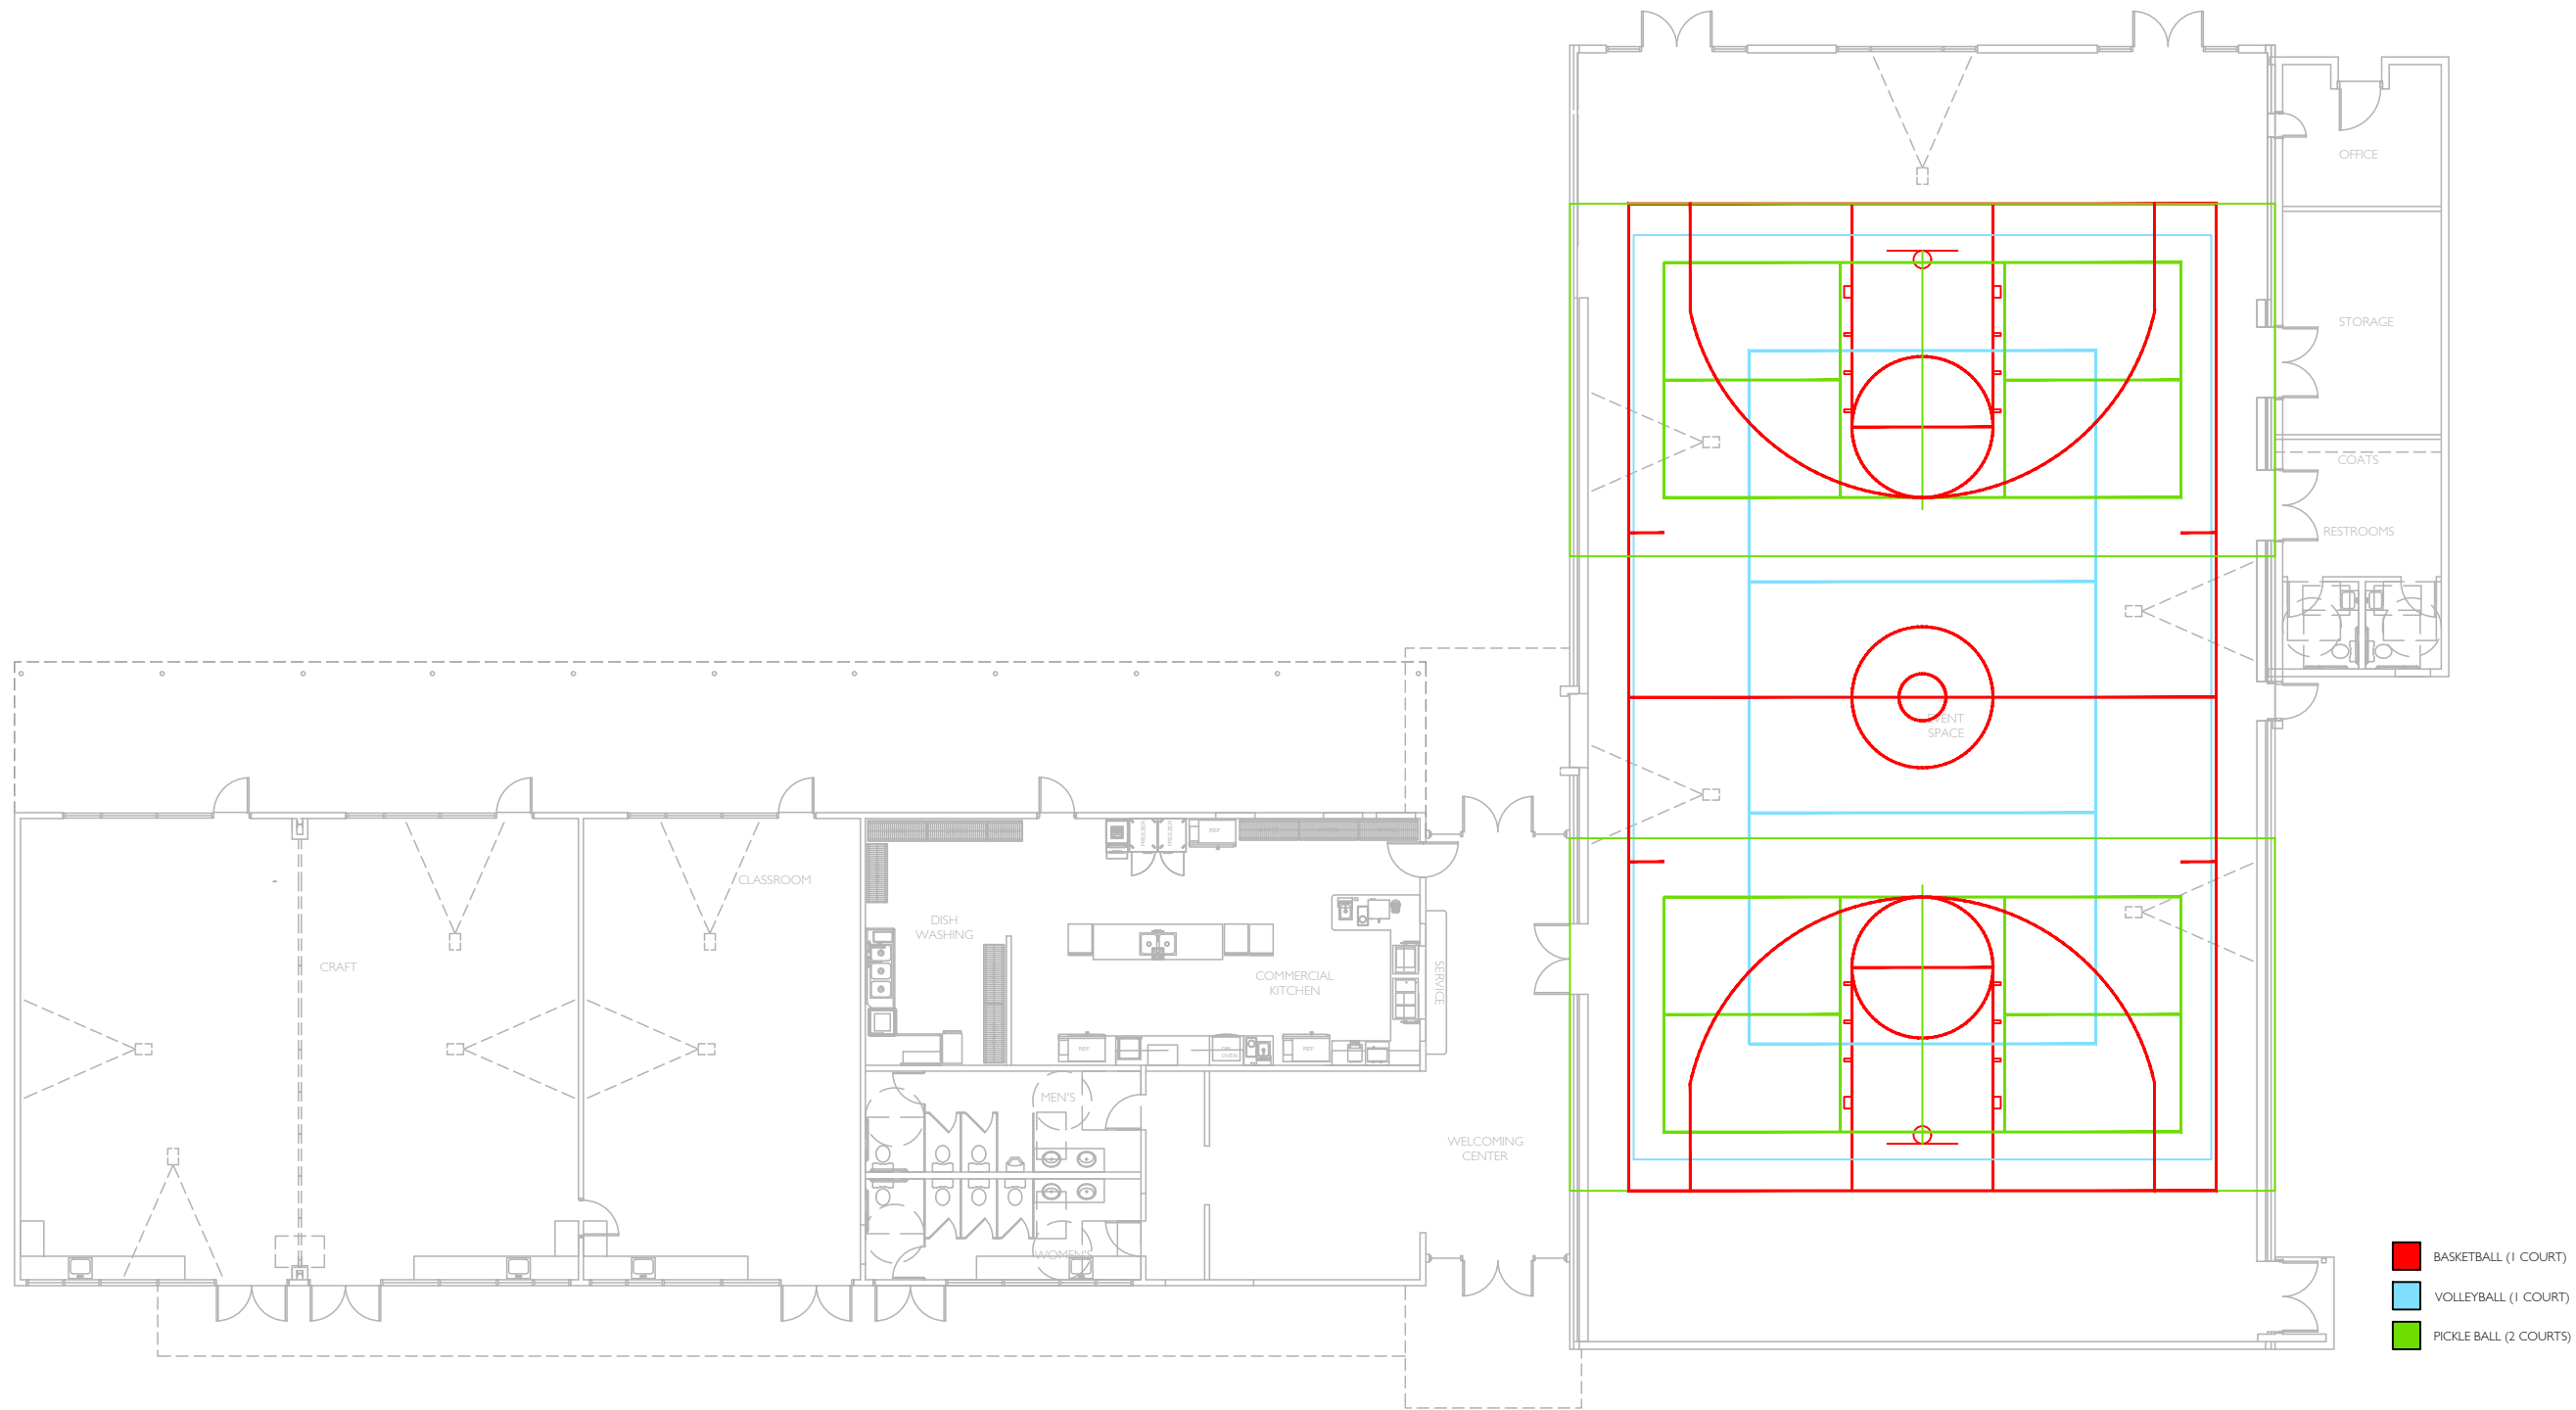

BASELINE PLUS - OPTION 2 - SPORTS

CANNON BEACH ELEMENTARY REJUVENATION


CANNON BEACH, OR

SD-13

09/14/2022

1/16"=1'-0"



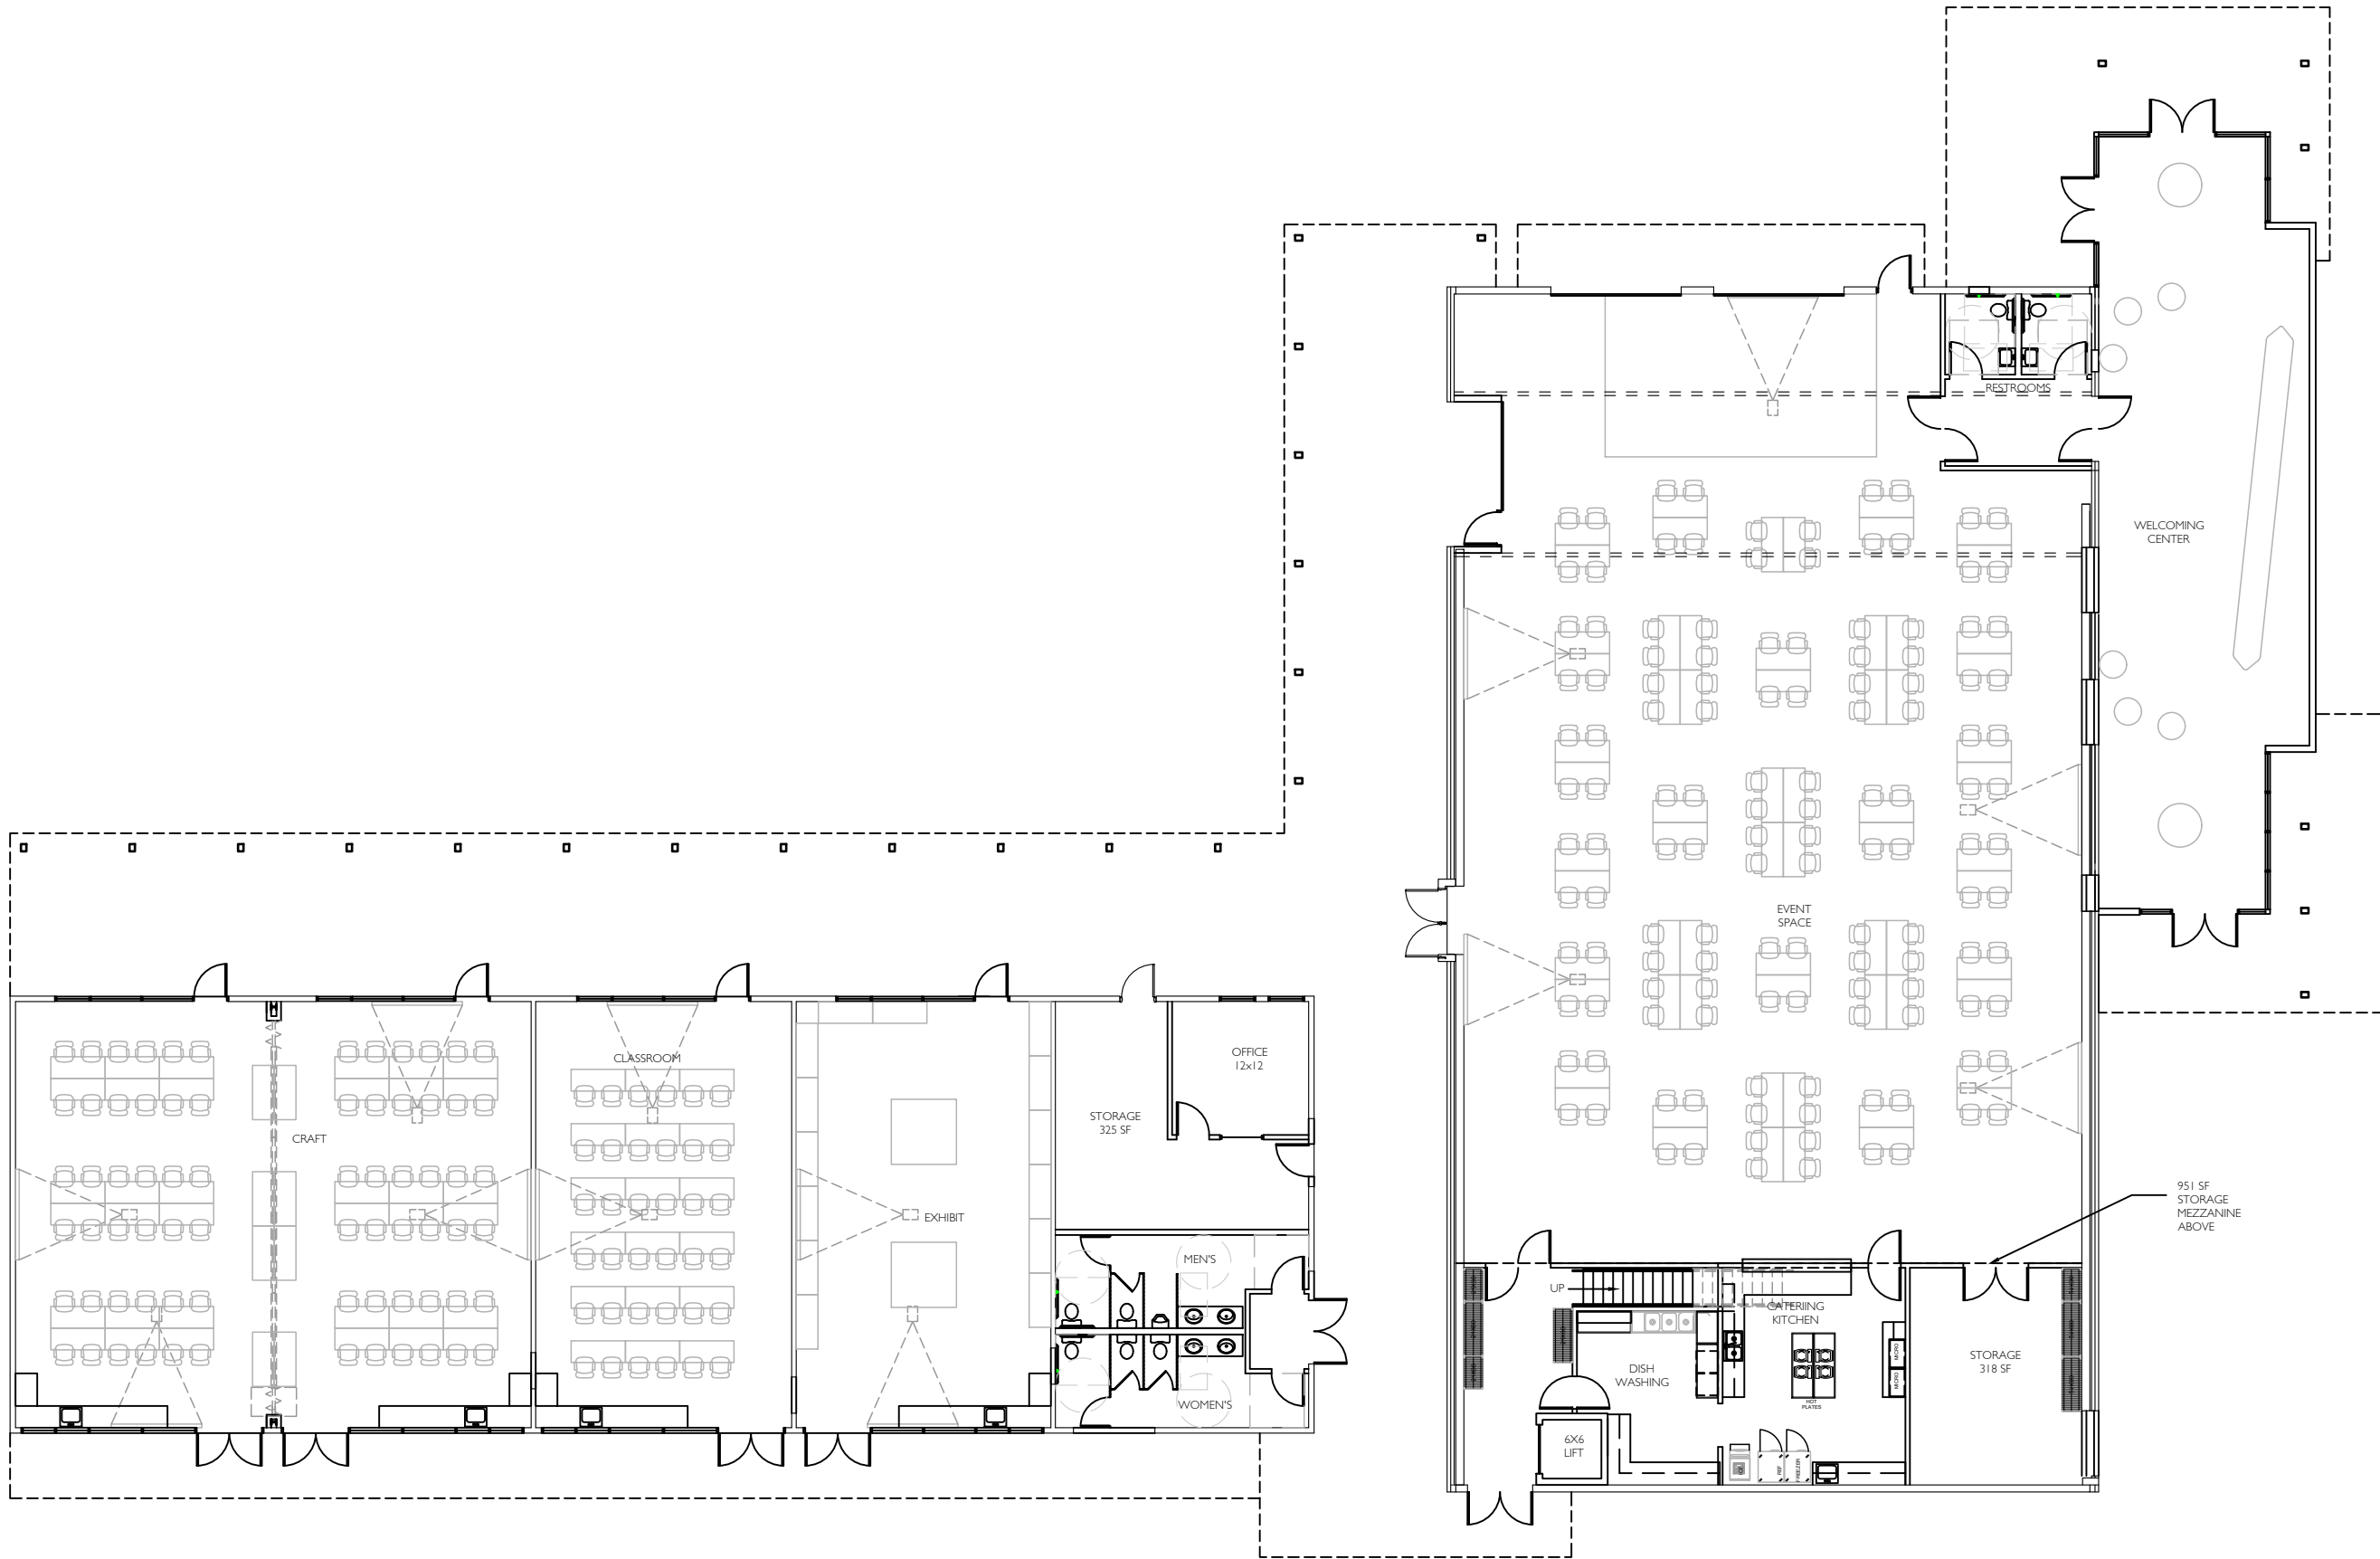


BASELINE PLUS - OPTION 3

CANNON BEACH ELEMENTARY REJUVENATION
CANNON BEACH, OR

SD-15

09/14/2022

1/16"=1'-0"

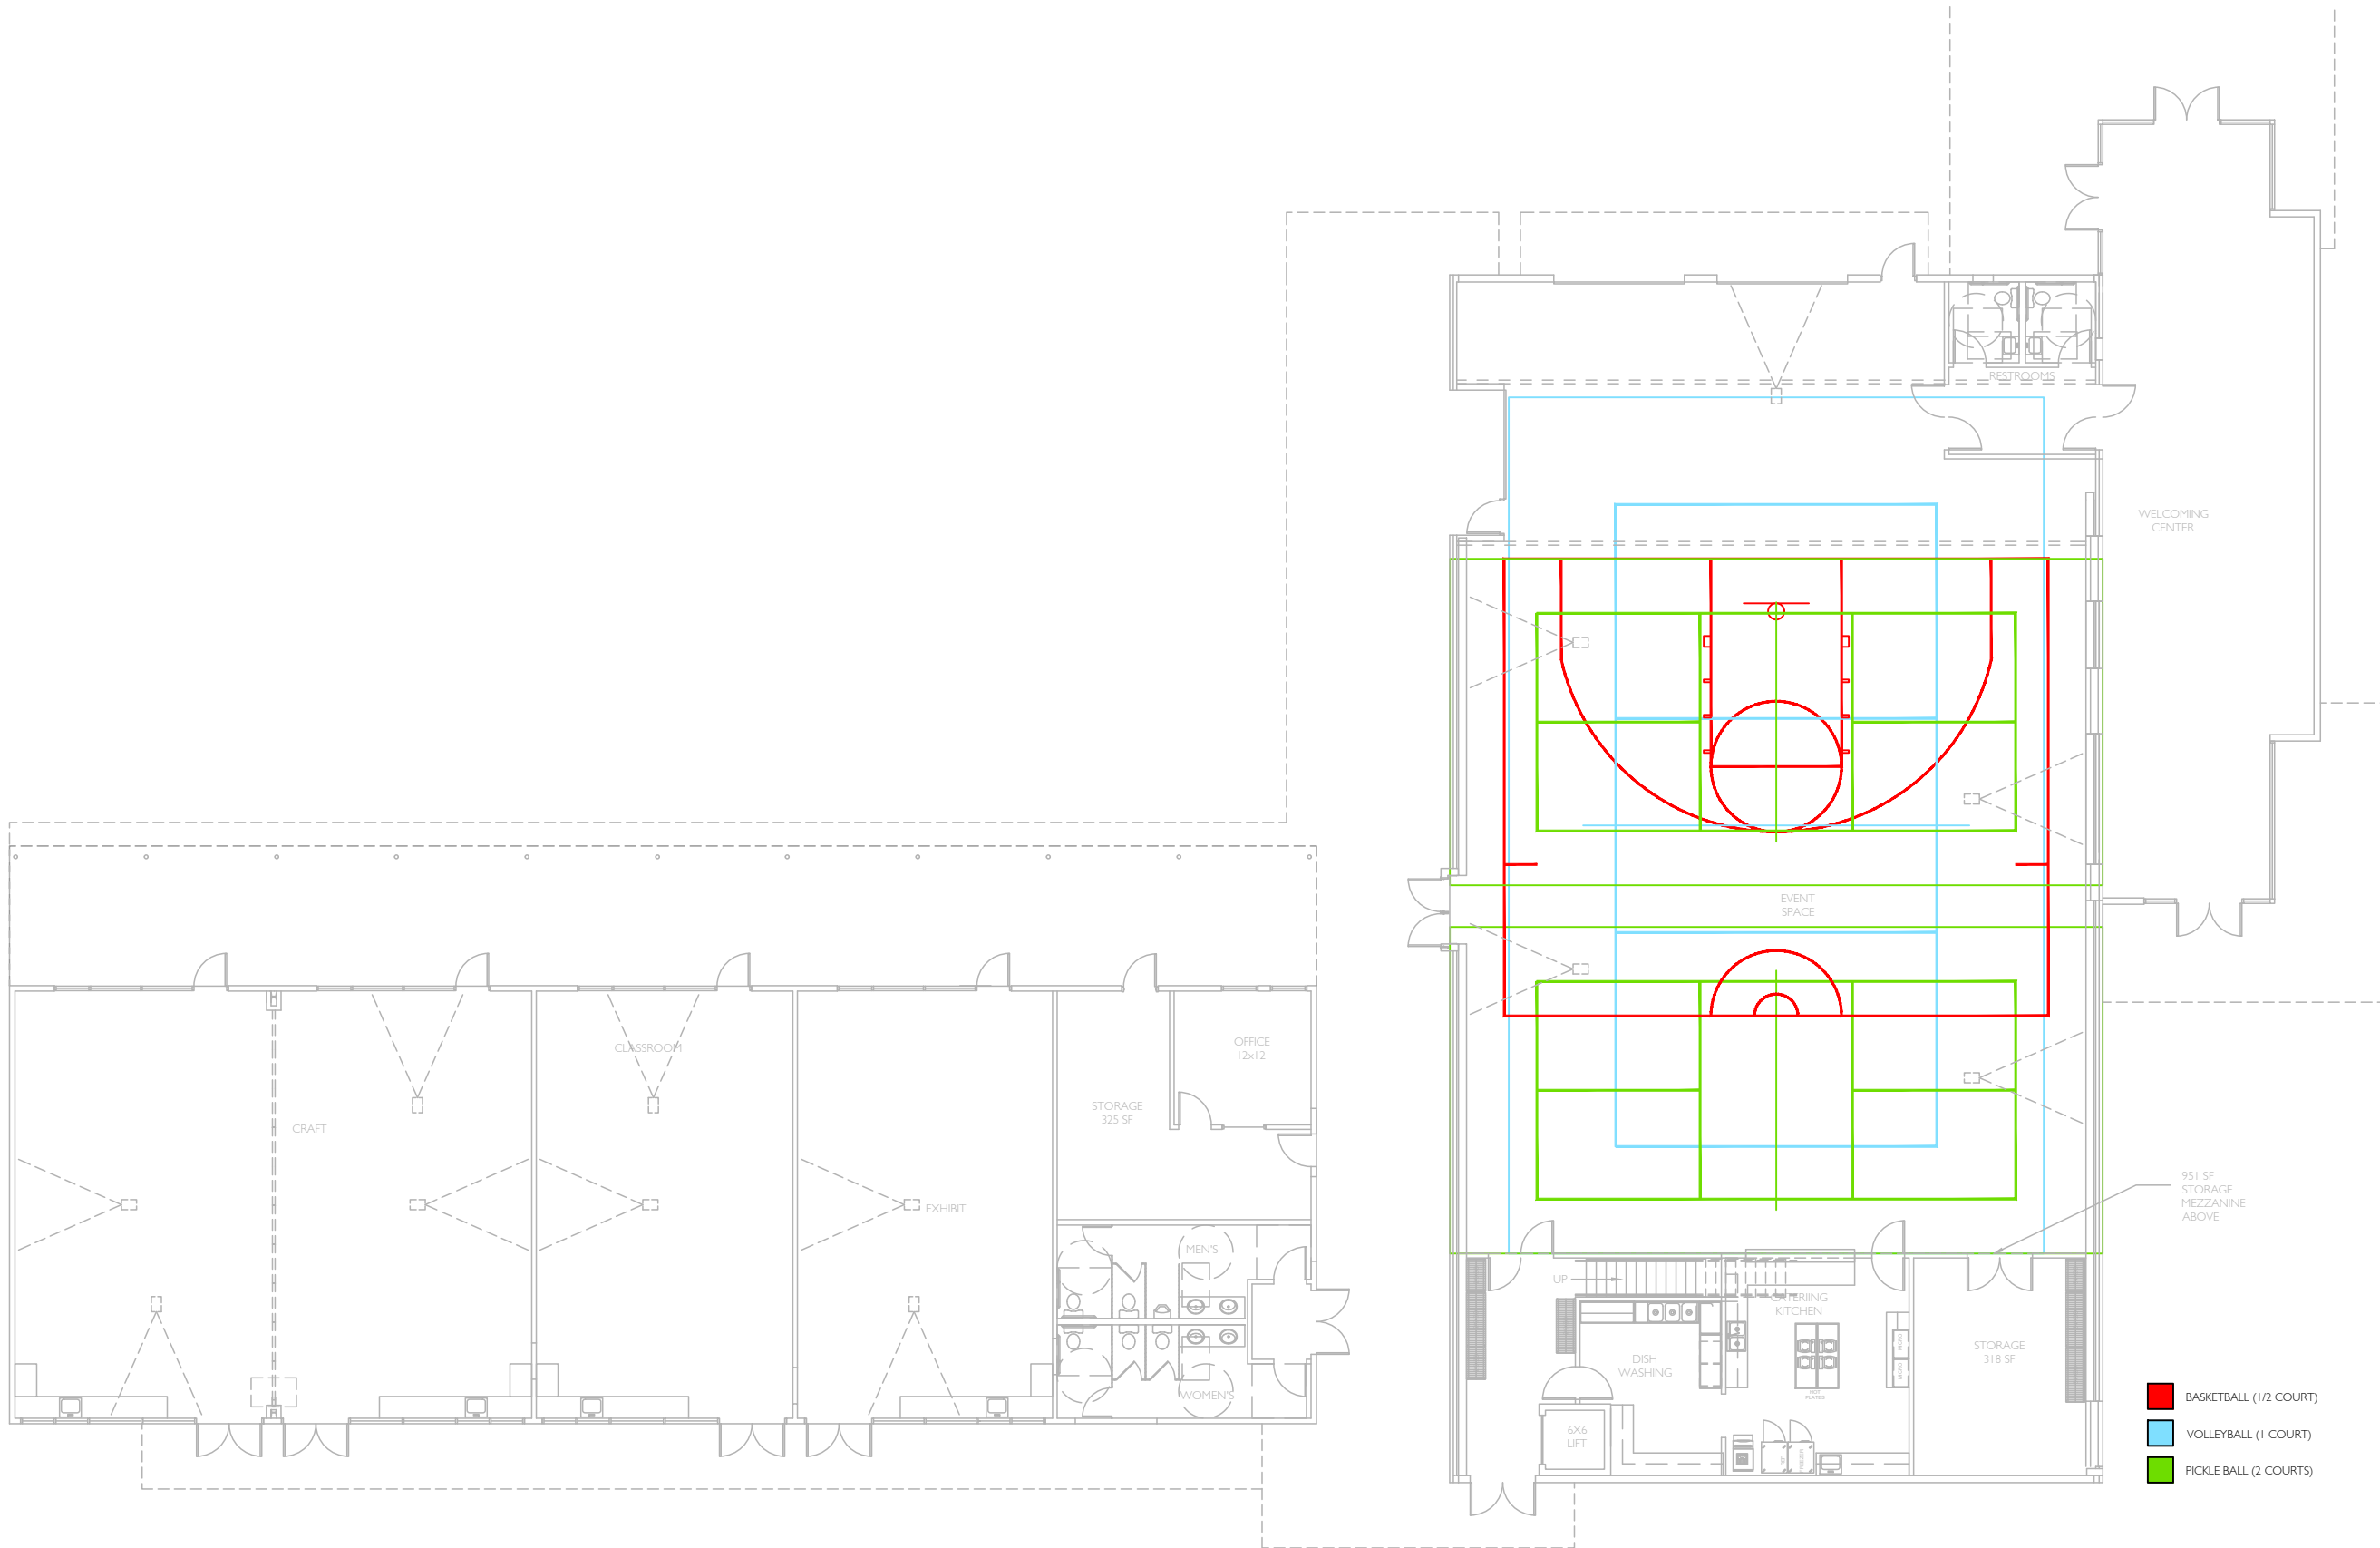

BASELINE PLUS - OPTION 3 - SPORTS

CANNON BEACH ELEMENTARY REJUVENATION

CANNON BEACH, OR

SD-16

09/14/2022

1/16"=1'-0"







 






Image not included during Schematic Design Community Outreach Event #1 presentation. This image was later added for reference of the 5' sidewalk that runs between the south end of the gym and Beaver Street (property line) that was discussed during the presentation.