



CAMPUS SITE PLAN

CBE REJUVENATION CANNON BEACH, OREGON

PRELIMINARY DESIGN CONCEPTS DEPICTED - DESIGN IS NOT INTENDED FOR JURISDICTIONAL REVIEW AND/OR CONSTRUCTION. CONCEPT(S) SHOWN TO RELAY DESIGN INTENT ONLY. FINAL DESIGN AND FINISHES MAY VARY FROM WHAT IS SHOWN.

BREMIK
 CONSTRUCTION




Joyce Jackson, Landscape Architect

RED PLAINS
 PROFESSIONAL INC.
Civil Engineers • GIS • Planning • Construction Management

SÄZÄN
 GROUP



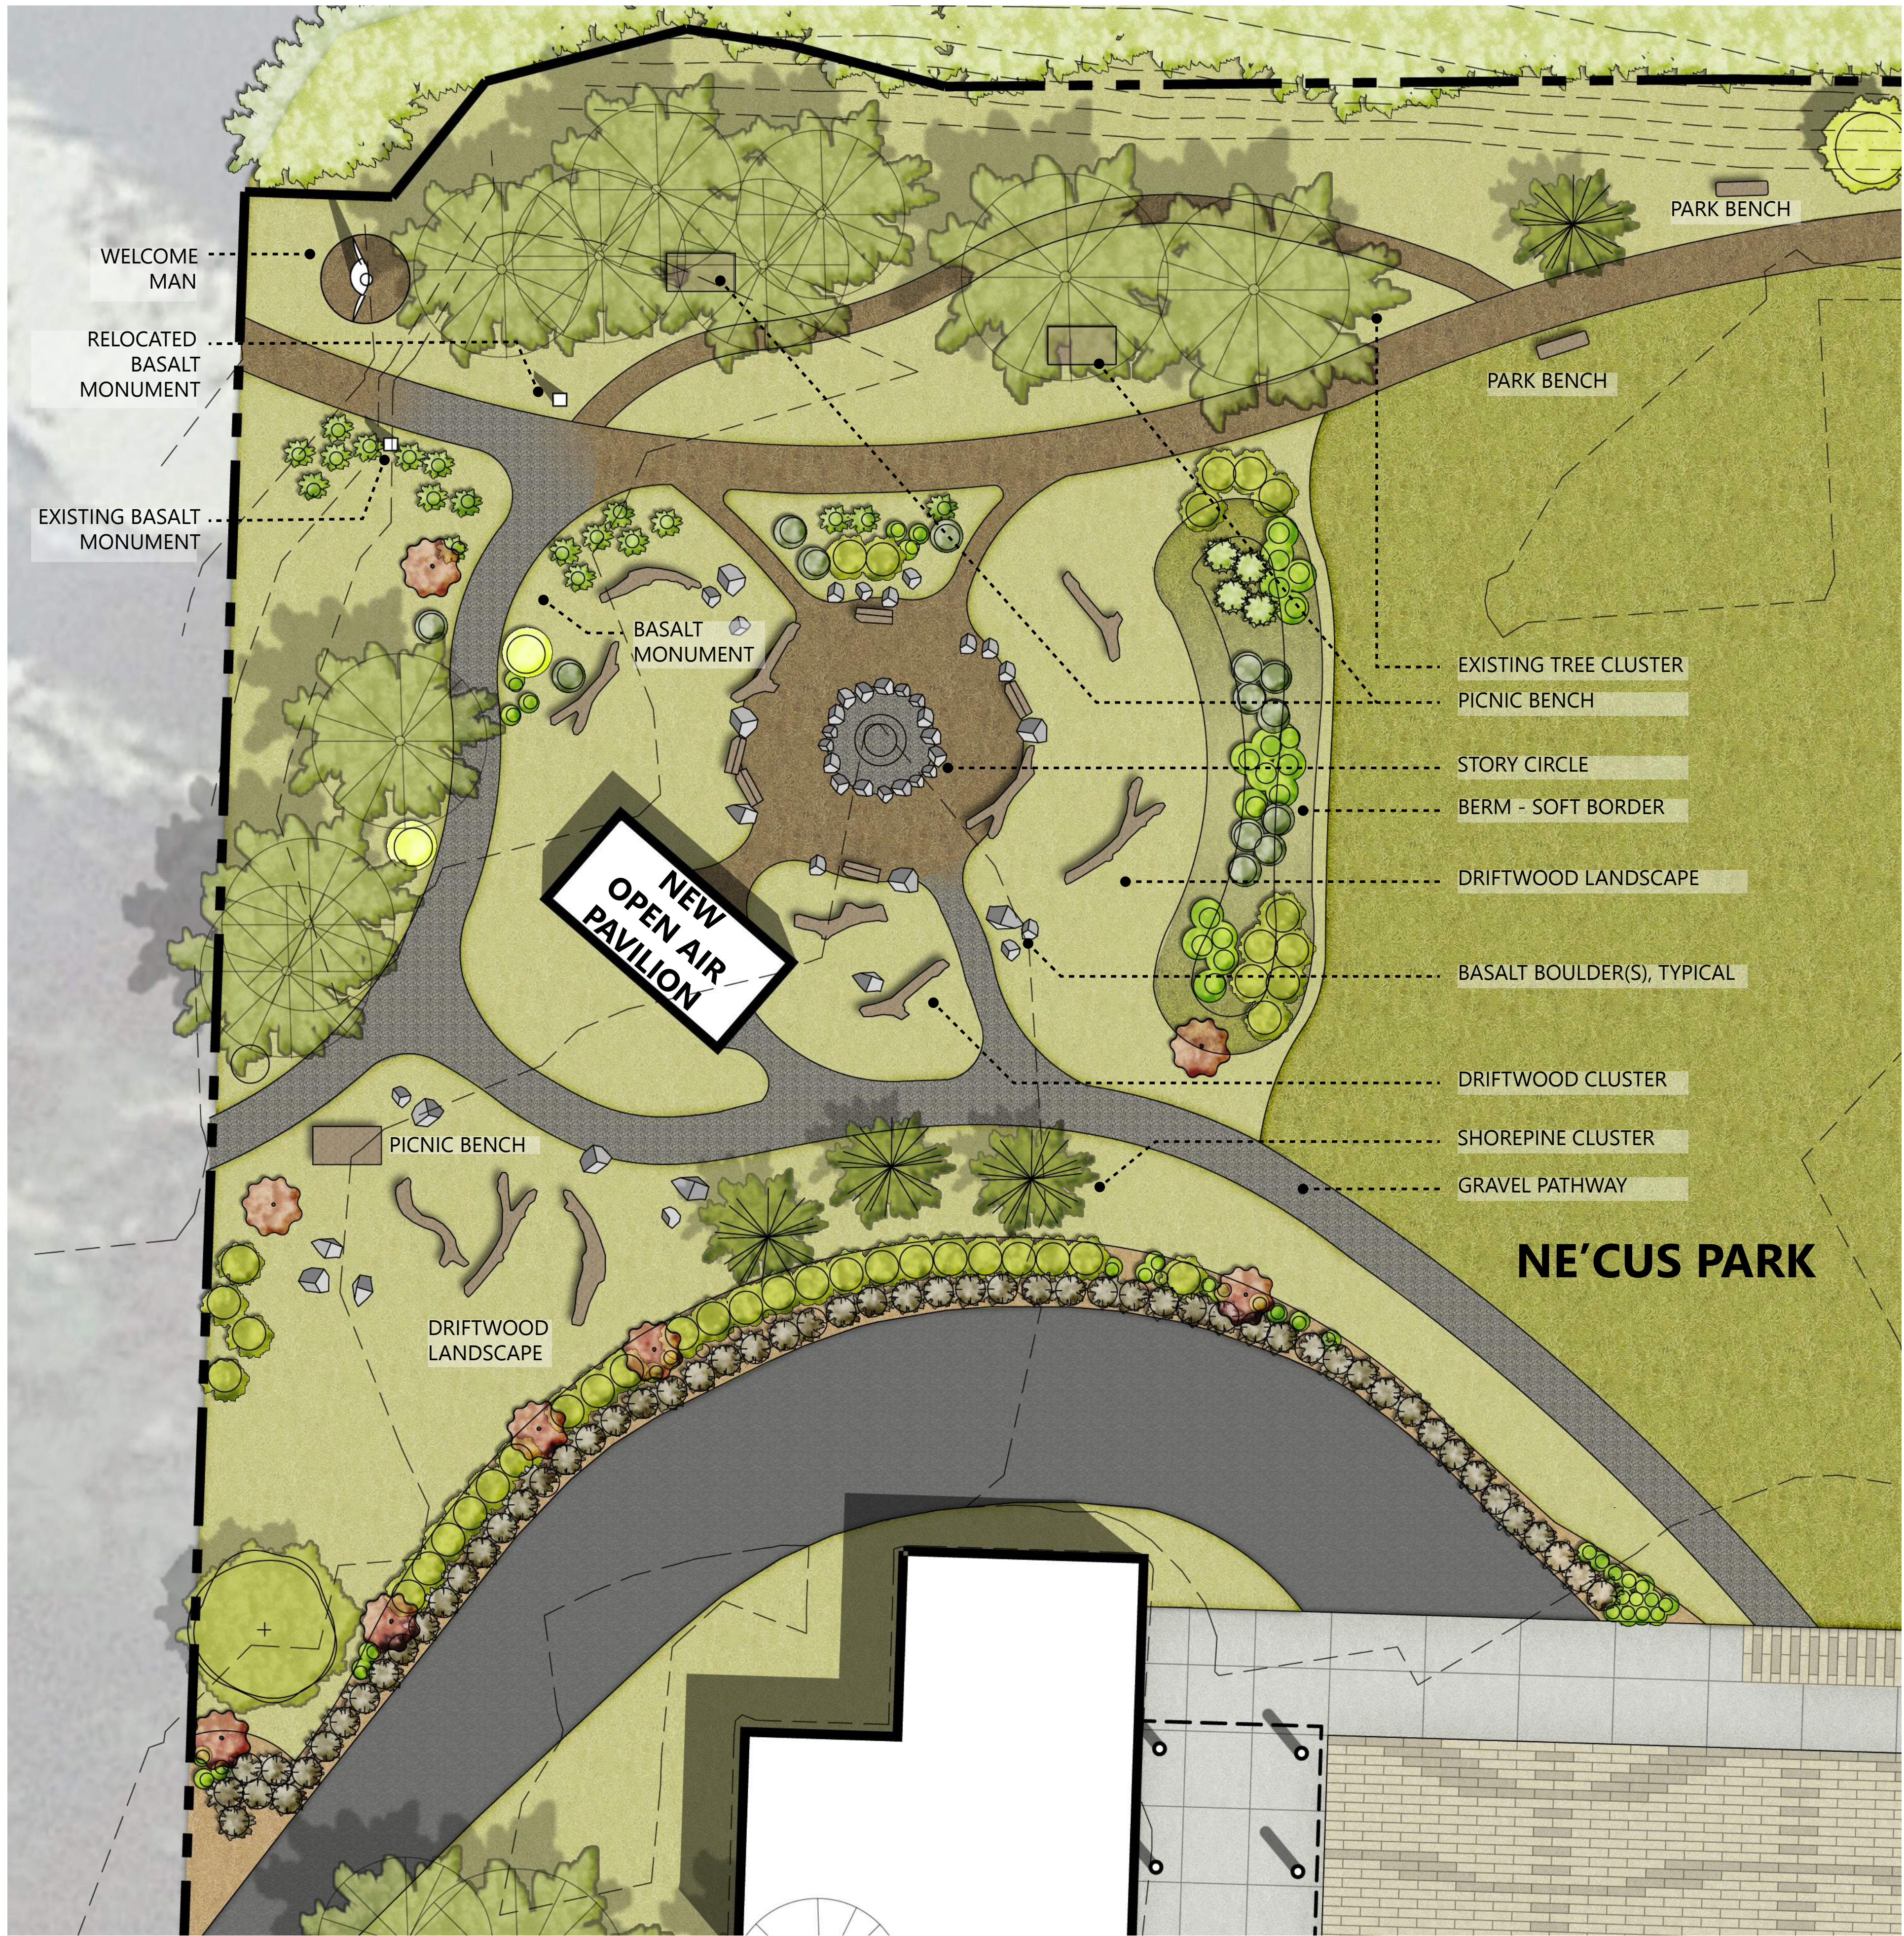

ENLARGED SITE PLAN - STORY CIRCLE



ENLARGED SITE PLAN - SE ENTRY PLAZA

LANDSCAPE LEGEND AND INFORMATION

TOTAL		SYMBOL	QUAN	BOTANICAL NAME	COMMON NAME	SIZE
			4	ALNUS RUBRA	RED ALDER (NATIVE)	2" CAL B&B
			4	PICEA SITCHENSIS	SITKA SPRUCE (NATIVE)	6' HT B&B
			16	PINUS CONTORTA VAR. CONTORTA	SHORE PINE (NATIVE)	6' HT B&B
			1	CHAMAECYPARIS NOOTKATENSIS 'PENDULA'	WEeping ALASKAN CEDAR	6' HT B&B
			6	ACER CIRCINATUM	VINE MAPLE (NATIVE)	2" CAL B&B
SHRUBS						
			34	BUXUS MICROPHYLLA VAR. JAPONICA	GREEN BEAUTY JAP. BOXWOOD	2 GAL
			19	CISTUS DANSEREAU 'DECUMBENS'	DECUMBENS ROCKROSE	2 GAL
			16	ECALLONIA X COMPACTA	COMPACT EXCALLONIA	2 GAL
			82	GAULTHERIA SHALLON	SALAL	2 GAL
			9	HOLODISCUS DISCOLOR	OCEAN SPRAY	3 GAL
			35	LONICERA INVOLUCRATA	BLACK TWINBERRY	3 GAL
			105	MAHONIA AQUIFOLIUM	OREGON GRAPE	2 GAL
			73	MAHONIA NERVOSA	DULL OREGON GRAPE	2 GAL
			12	PHYSOCARPUS CAPITALUS	PACIFIC NINEBARK	3 GAL
			34	ROSA NOOTKANA	NUTKANA ROSE	2 GAL
			14	RUBUS PARVIFLORUS	THIMBLEBERRY	1 GAL
			4	SALIX HOOKERIANA	HOOKER WILLOW	½"-1½' 2'-3' C
			12	SAMBUCUS RACEMOSA	RED ELDERBERRY	3 GAL
			66	VACCINIUM OVATUM	EVERGREEN HUCKLEBERRY	3 GAL

GROUNDCOVER, GRASSES AND PERENNIALS


	270	ARCTOSTAPHYLOS UVA-URSI	KINNIKINICK	1 GAL 2' 0" C
	190	FRAGARIA CHLOENSIS	BEACH STRAWBERRY	4"POTS 18" O.
	31	ARMENIA MARITIMA	THRIFT, SEA PINK	1 GAL 18" 0" C
	24	ELYMUS MOLLIS	DUNE GRASS	2" PLUGS 3' C
	65	HELIOTRICHON SEMPERVIRENS	BLUEOAT GRASS	1 GAL 70
	33	POLYSTICHUM MUNITUM	WESTERN SWORD FERN	1 GAL
	28,663 SF	SUNMARK NORTHWEST SUPREME LAWN MIX		9 LBS/1000 S
	21,004 SF	SUNMARK NATIVE SALT TOLERANT MIX		2 LBS/1000 S

RIVER BANK PLANTS

	XX	ARGENTINA ANSERINA	SILVERWEED	2" PLUGS
	XX	CAREX LONGBYEI	LYNGBYE'S SEDGE	4" POTS
	XX	DESCHAMPSIA CESPITOSA	TURFED HAIRGRASS	4" POTS
	XX	SCIRPUS MARITIMUS	SEACOAST BULLRUSH	4" POTS
	xx	TRIFOLIUM WORMSKIOLDII	SPRINGBANK CLOVER	4" POTS

LEGEND

	9" OF ENGINEERED WOOD CHIPS ON PREPARED BASE
	BASALT MONUMENT STONES
	BOULDERS
	EXISTING TREE
	DRIFTWOOD SEATING AND PLAY LOGS
	BENCH
	PICNIC TABLE
	ADA ACCESSIBLE PATH

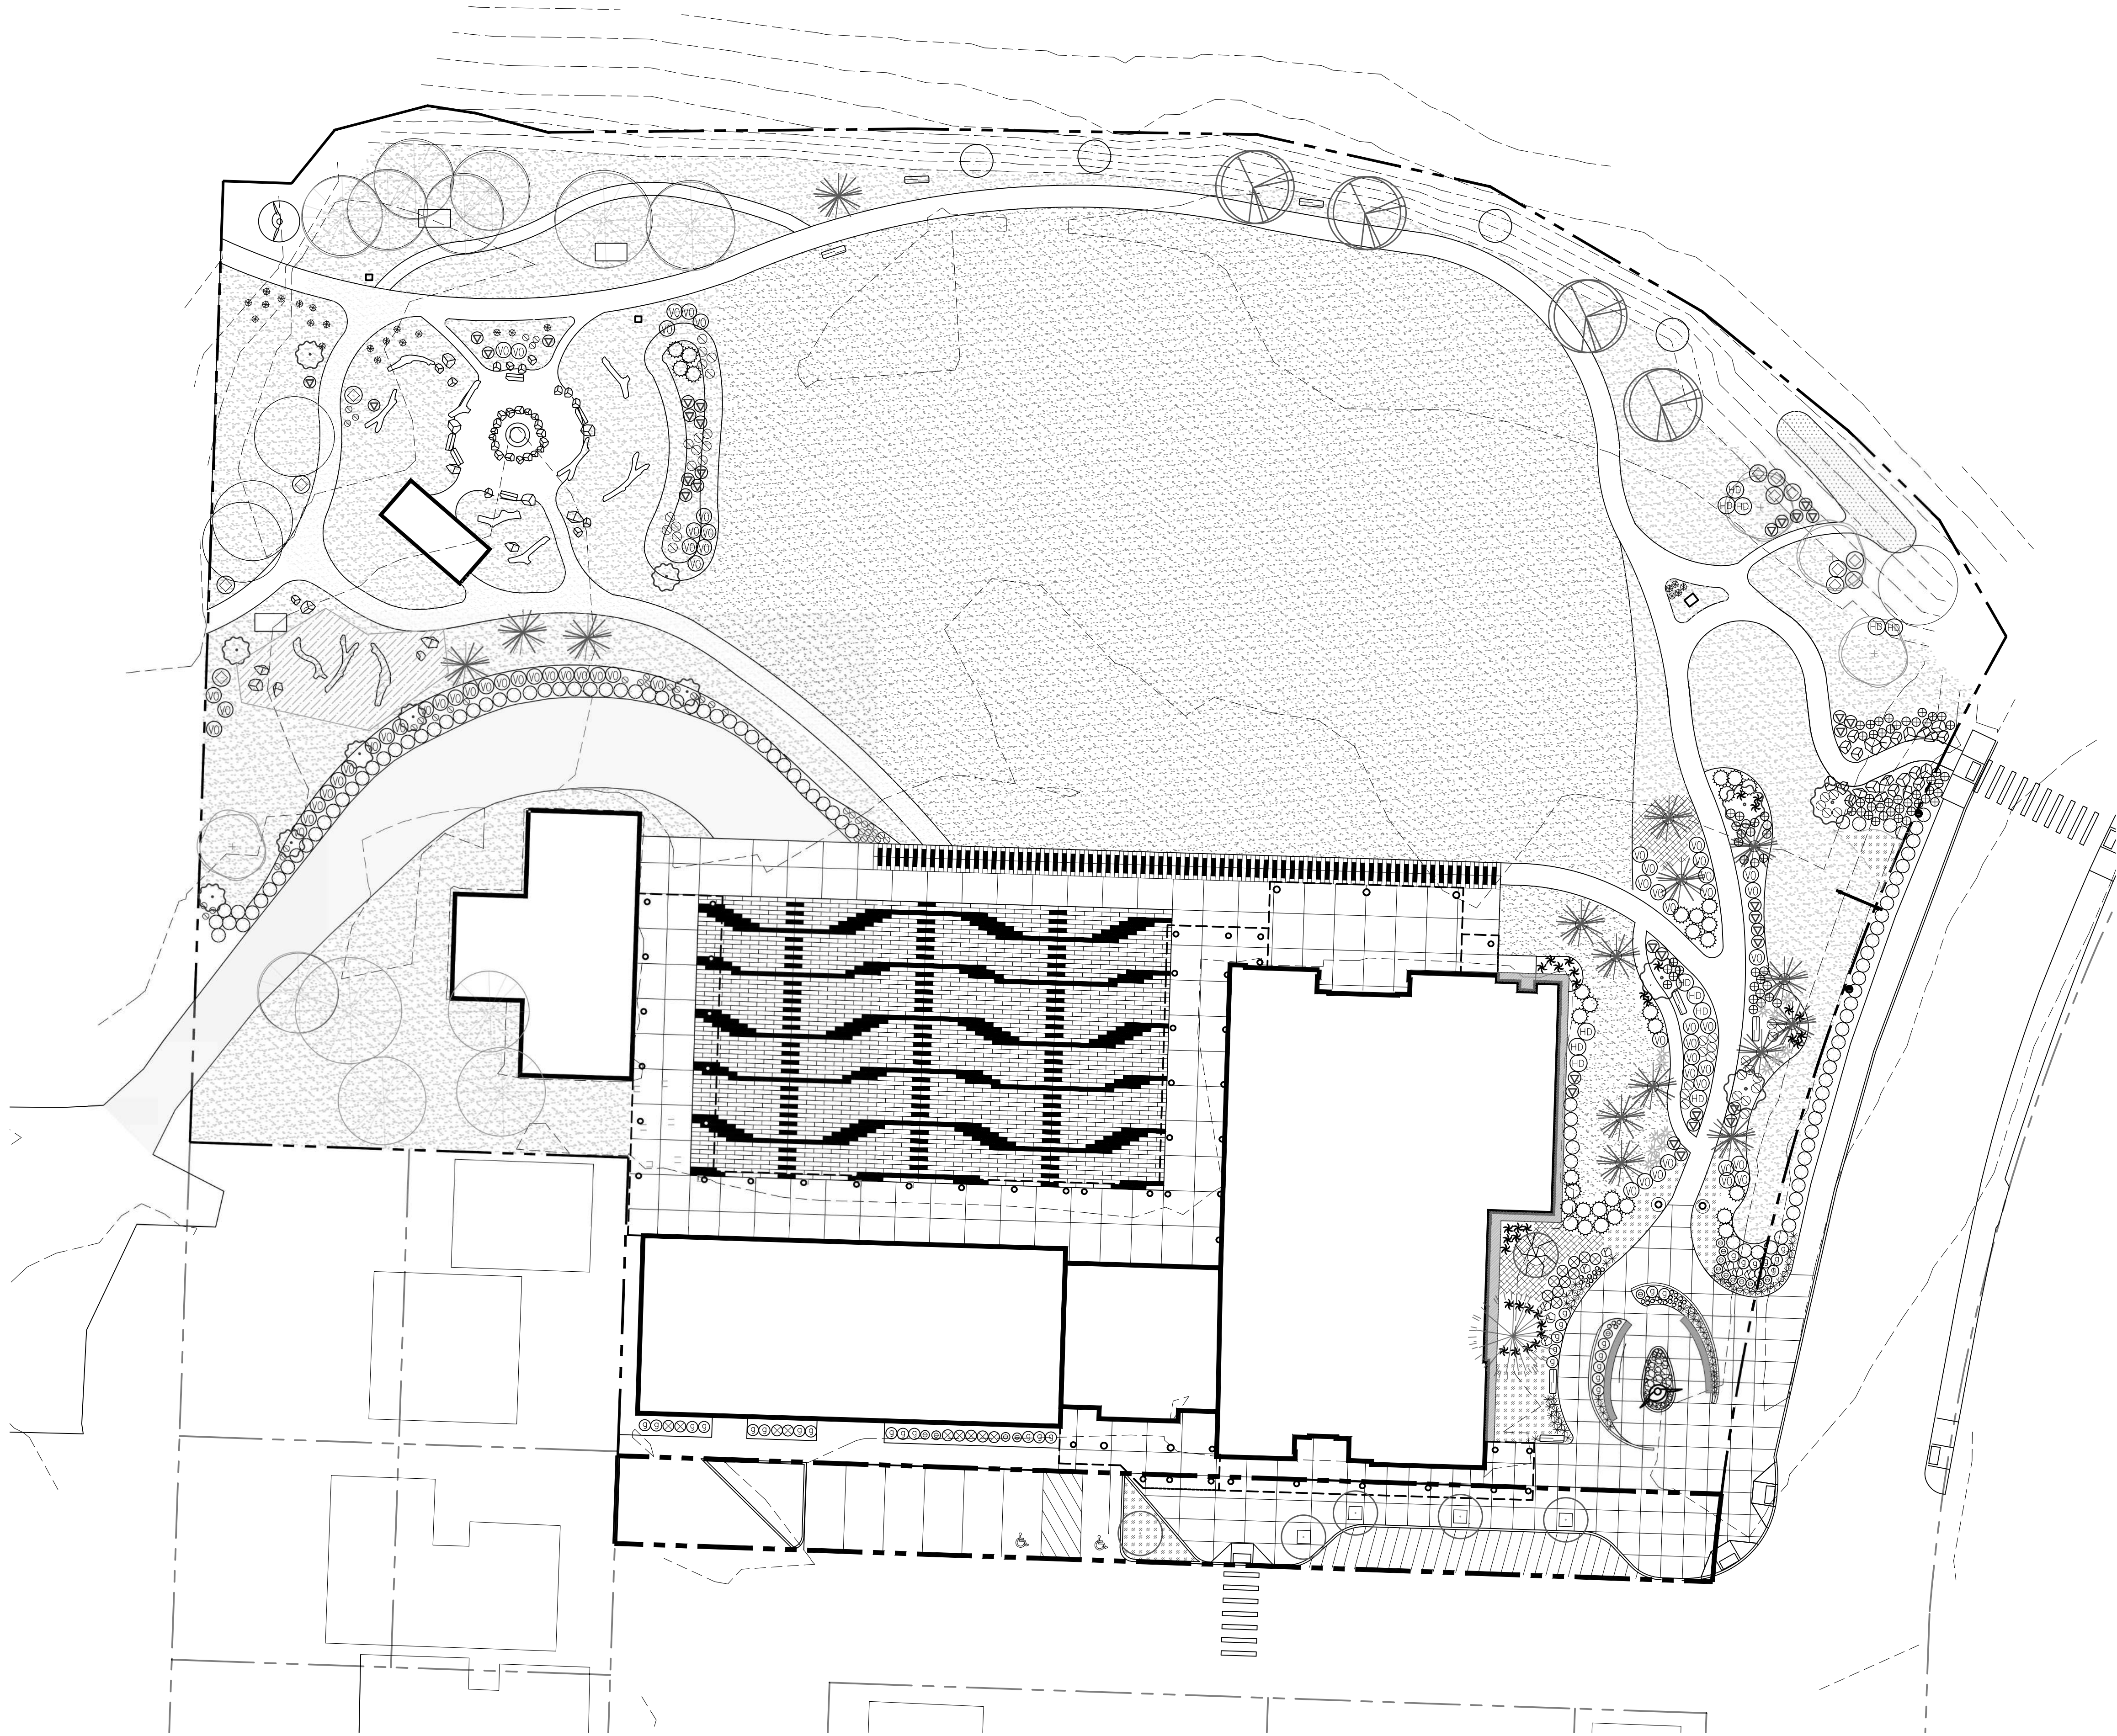

PLANTING PLAN-

CBE REJUVENATION

268 BEAVER ST, CANNON BEACH, OR 97110